


WIDE STILE
DOOR

THIS DOCUMENT CONTAINS PROPRIETARY
INFORMATION WHICH MAY NOT BE
DISCLOSED TO OTHERS FOR ANY PURPOSE
WITHOUT WRITTEN PERMISSION FROM
PLASCORE INC.


PROJECT NAME:	_____
SUBMITTAL REVISION:	_____
APPROVED BY:	_____
DATE:	_____

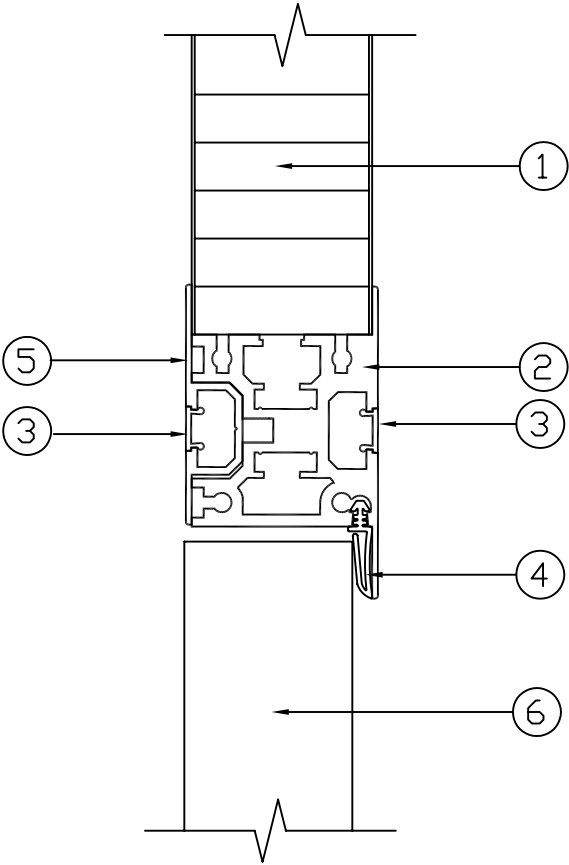

CODE	COLOR
A	SHELL WHITE
B	DESIGNER WHITE
Z	SATIN ANODIZED
ZA	Anod. w/Shell Enc. Cap
ZB	Anod. w/Design Enc. Cap
ZG	Anod. w/Driftwood Grey Enc. Cap
ZC	Anodized w/Black Enc. Cap
-	-
-	-

6	1	_____	DOOR LEAF, 1.75	Z
5	1	830593	BATTEN, 2.50" TEE	A,B or Z
4	1	830659	GASKET, DOOR FRAME	-
3	2	830606	ENCLOSURE CAP	A,B, or G
2	1	830608	DOOR JAMB, 2.00" SIDE	A,B or Z
1	1	_____	PANEL, 1.88"	A,B, or J
No.	Qty	Item No.	Description	Finish
			UNLESS OTHERWISE SPECIFIED, DIMENSIONS ARE IN INCHES AND TOLERANCES ON: XXXXX = CRITICAL DIM LEVEL 2 XXXXX ³ = CRITICAL DIM LEVEL 3 FRACTIONS: = ± 1/16 DECIMALS: X=±0.1 .X=±0.06 .XX=±0.03 .XXX=±0.01 ANGLES: = ± 2°	
			PLASCORE 615 N. FAIRVIEW STREET ZEELAND, MICHIGAN 49464 (616) 772-1220	
			DWG TITLE: 1.88" PANEL WITH SIDE DOOR JAMB DETAIL (M)	
SIZE	FSCM	DWG NUMBER	REV	
A	39212	831072M	-	
DRAWN BY: D. Lubbers		DATE: 5/15/97		
ENGRG:		QC APP.		
CAD# 831072M		SCALE: 1/2 SHEET: 1 OF 1		

PROJECT NAME: _____
 SUBMITTAL REVISION: _____
 APPROVED BY: _____
 DATE: _____

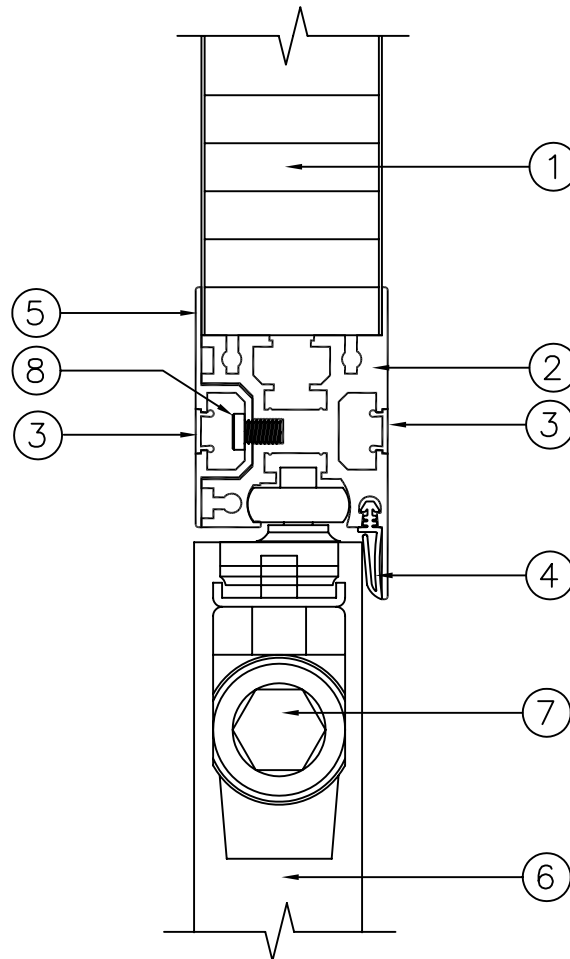

CODE	COLOR
A	SHELL WHITE
B	DESIGNER WHITE
Z	SATIN ANODIZED
ZA	Anod. w/Shell Enc. Cap
ZB	Anod. w/Design Enc. Cap
ZG	Anod. w/Driftwood Grey Enc. Cap
ZC	Anodized w/Black Enc. Cap
—	—
—	—

8	1	840808	SCREW, BATTEN LHSHCS 1/4-20 x 3/8"	-
7	1	_____	CLOSER, LCN CONCEALED	-
6	1	_____	DOOR LEAF	Z
5	1	830593	BATTEN, 2.50" TEE	A,B or Z
4	1	830659	GASKET, DOOR FRAME	-
3	2	830606	ENCLOSURE CAP	A,B, or G
2	1	830607	DOOR JAMB, 2.00" TOP	A,B or Z
1	1	_____	PANEL, 1.88"	A,B, or J
No.	Qty	Item No.	Description	Finish

UNLESS OTHERWISE
SPECIFIED, DIMENSIONS
ARE IN INCHES AND
TOLERANCES ON:

XXXXX = CRITICAL DIM
LEVEL 2

XXXXX³ = CRITICAL DIM
LEVEL 3

FRACTIONS: = $\pm 1/16$

DECIMALS: $X = \pm 0.1$

$$.X = \pm 0.06$$
 $.XX = \pm 0.03$

.XXX=±0.01

ANGLES: $= \pm 2^\circ$

CAD# 831072MA



PLASCORE 615 N. FAIRVIEW STREET
ZEELAND, MICHIGAN 49464
(616) 772-1220

DWG TITLE:


1.88" PANEL
TOP DOOR JAMB
DETAIL (MA)

SIZE	FSCM	DWG NUMBER	REV
A	39212	831072MA	—
DRAWN BY: D. Lubbers		DATE: 5/15/97	
ENGRG:		QC APP.	
SCALE: 1/2		SHEET: 1 OF 1	

THIS DOCUMENT CONTAINS PROPRIETARY
INFORMATION WHICH MAY NOT BE
DISCLOSED TO OTHERS FOR ANY PURPOSE
WITHOUT WRITTEN PERMISSION FROM
PLASCORE INC.

PROJECT NAME:	_____
SUBMITTAL REVISION:	_____
APPROVED BY:	_____
DATE:	_____

CODE	COLOR
A	SHELL WHITE
B	DESIGNER WHITE
C	BLACK
D	INTEL BLUE C1088
G	DRIFTWOOD GREY
J	POLAR WHITE
K	TOO BEIGE
L	KERMIT GREEN
M	DESERT ROSE
N	INDIGO
T	BUNGALOW
Z	CLEAR ANODIZED
ZA	Anod. w/Shell Enc. Cap
ZB	Anod. w/Design Enc. Cap
ZG	Anod. w/Driftwood Grey Enc. Cap
ZC	Anodized w/Black Enc. Cap

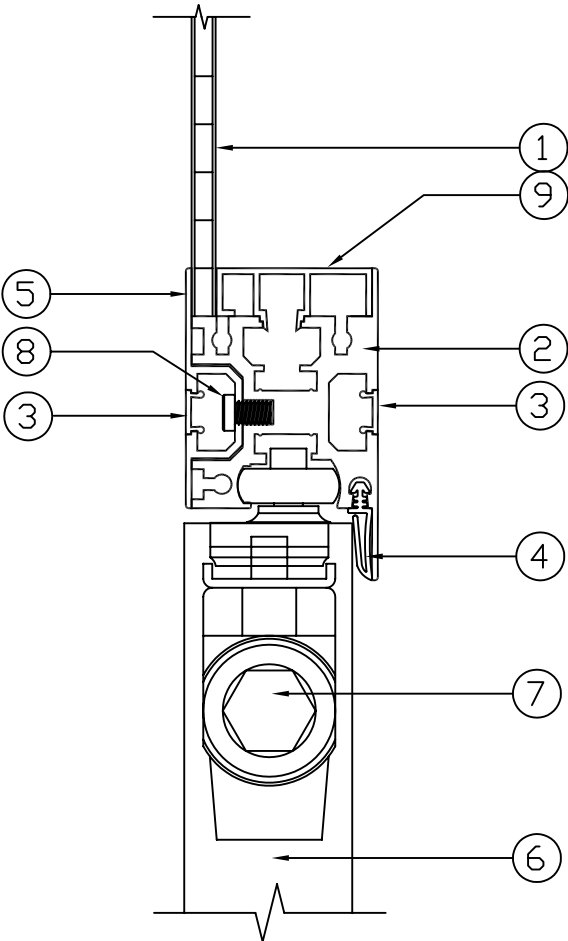

REV.	DATE	DESCRIPTION	SIGNATURE
A	05/16/06	MIRRORED PANEL & GLAZING CLIP	MM

9	1	830603	GLAZING CLIP, SINGLE	A,B, or G
8	1	840808	SCREW, BATTEN LHSCHS 1/4-20 x 3/8"	-
7	1	-----	CLOSER, LCN CONCEALED	-
6	1	-----	DOOR LEAF	Z
5	1	830593	BATTEN, 2.50" TEE	A,B or Z
4	1	830659	GASKET, DOOR FRAME	-
3	2	830606	ENCLOSURE CAP	A,B, or G
2	1	830607	DOOR JAMB, 2.00" TOP	A,B or Z
1	1	-----	PANEL, 1.88"	A,B, or J
No.	Qty	Item No.	Description	Finish

UNLESS OTHERWISE
SPECIFIED, DIMENSIONS
ARE IN INCHES AND
TOLERANCES ON:

XXXXX = CRITICAL DIM
LEVEL 2

XXXXX³ = CRITICAL DIM
LEVEL 3

FRACTIONS: = ± 1/16

DECIMALS: X=±0.1

.X=±0.06

.XX=±0.03

.XXX=±0.01

ANGLES: = ± 2°

CAD# 831072MB

 **PLASCORE**
615 N. FAIRVIEW STREET
ZEELAND, MICHIGAN 49464
(616) 772-1220

DWG TITLE:

.25" PANEL
TOP DOOR JAMB
DETAIL (MB)

SIZE	FSCM	DWG NUMBER	REV
A	39212	831072MB	A

DRAWN BY: D. Lubbers	DATE: 5/15/97
----------------------	---------------


ENGRG:	QC APP.
SCALE: 1/2	SHEET: 1 OF 1

THIS DOCUMENT CONTAINS PROPRIETARY
INFORMATION WHICH MAY NOT BE
DISCLOSED TO OTHERS FOR ANY PURPOSE
WITHOUT WRITTEN PERMISSION FROM
PLASCORE INC.

PROJECT NAME:	
SUBMITTAL REVISION:	
APPROVED BY:	
DATE:	

CODE	COLOR
A	SHELL WHITE
B	DESIGNER WHITE
C	BLACK
D	INTEL BLUE C1088
G	DRIFTWOOD GREY
J	POLAR WHITE
K	TOO BEIGE
L	KERMIT GREEN
M	DESERT ROSE
N	INDIGO
T	BUNGALOW
Z	CLEAR ANODIZED
ZA	Anod. w/Shell Enc. Cap
ZB	Anod. w/Design Enc. Cap
ZG	Anod. w/Driftwood Grey Enc. Cap
ZC	Anodized w/Black Enc. Cap

REV.	DATE	DESCRIPTION	SIGNATURE
A	05/16/06	MIRRORED PANEL& GLAZING CLIP	MM

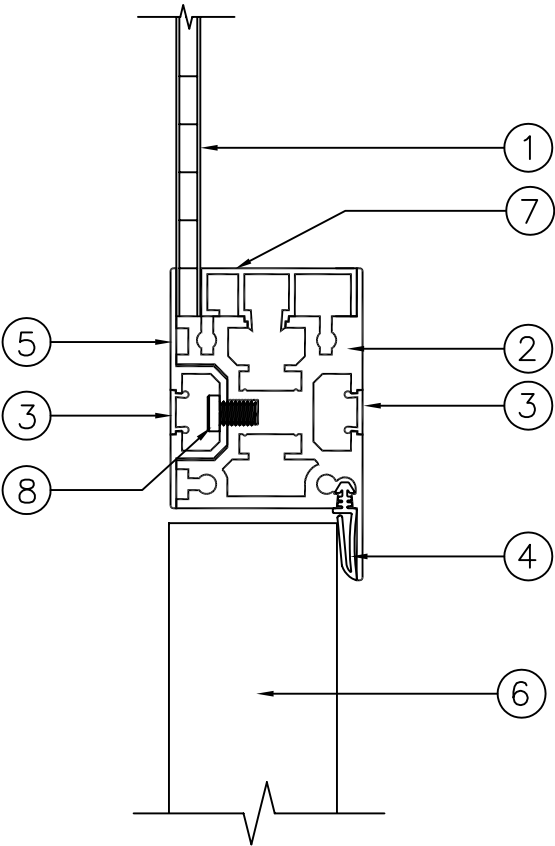

8	1	840808	SCREW, BATTEN LSHCS 1/4-20 x 3/8"	-
7	1	830603	GLAZING CLIP, SINGLE	A,B, or G
6	1	-----	DOOR LEAF	Z
5	1	830593	BATTEN, 2.50" TEE	A,B or Z
4	1	830659	GASKET, DOOR FRAME	-
3	2	830606	ENCLOSURE CAP	A,B, or G
2	1	830608	DOOR JAMB, 2.00" SIDE	A,B or Z
1	1	-----	PANEL, .25"	A,B, or J
No.	Qty	Item No.	Description	Finish

UNLESS OTHERWISE
SPECIFIED, DIMENSIONS
ARE IN INCHES AND
TOLERANCES ON:

XXXXX = CRITICAL DIM
LEVEL 2

XXXXX³ = CRITICAL DIM
LEVEL 3

FRACTIONS: = ± 1/16

DECIMALS: X=±0.1

.X=±0.06

.XX=±0.03

.XXX=±0.01

ANGLES: = ± 2°

CAD# 831072MC

PLASCORE 615 N. FAIRVIEW STREET
ZEELAND, MICHIGAN 49464
(616) 772-1220

DWG TITLE:

.25" PANEL
SIDE DOOR JAMB
DETAIL (MC)

SIZE	FSCM	DWG NUMBER	REV
A	39212	831072MC	A

DRAWN BY: D. Lubbers DATE: 5/15/97


ENGRG: QC APP. SCALE: 1/2 SHEET: 1 OF 1

THIS DOCUMENT CONTAINS PROPRIETARY
INFORMATION WHICH MAY NOT BE
DISCLOSED TO OTHERS FOR ANY PURPOSE
WITHOUT WRITTEN PERMISSION FROM
PLASCORE INC.


CODE	COLOR	CODE	COLOR
A	Shell White	ZA	Anod. w/Shell Enc. Cap
B	Designer White	ZB	Anod. w/Design Enc. Cap
G	Driftwood Grey	ZC	Anod. w/Black Enc. Cap
J	Polar White	ZG	Anod. w/Driftwood Grey Enc. Cap
Z	Satin Anodized		

PROJECT NAME:	
SUBMITTAL REVISION:	
APPROVED BY:	
DATE:	

REV.	DATE	DESCRIPTION	SIGNATURE
1	04/19/06	REMOVE PART #	MM

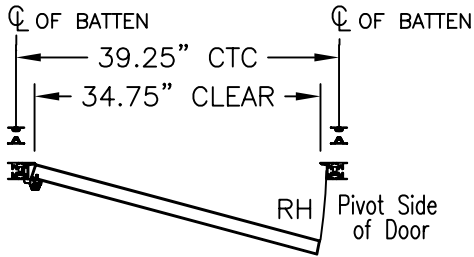

CUSTOMER DOOR NUMBER:

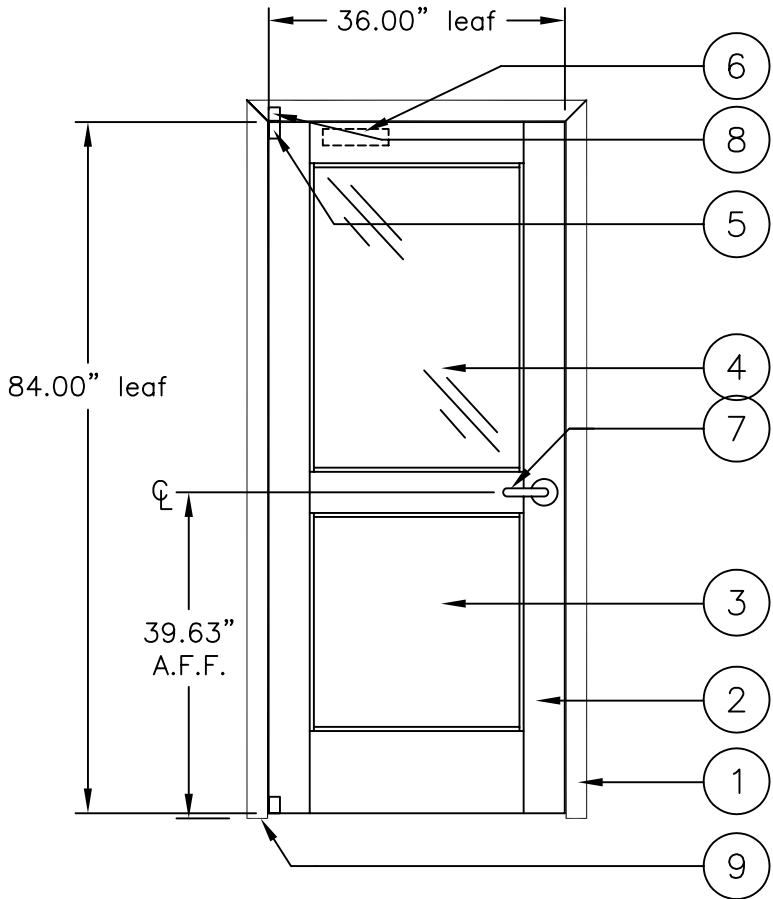

-	1	-	DOOR STOP, IN-JAMB	S.S.
9	1	-	PIVOT, LOWER	ANODIZED
8	1	-	PIVOT, UPPER WITH TEFLON BUSHING	ANODIZED
7	1	-	PASSAGE SET, SCHLAGE D10S Rhodes	626
6	1	-	CLOSER, LCN 3134 Concealed	ALUMINUM
5	1	-	PIVOT, JACKSON J-30	ANODIZED
4	1	-	GLASS TEMPERED .25" x 25.50" x 37.00"	CLEAR
3	1	-	PANEL .25" x 25.50" x 26.00"	A,B,G or J
2	1	-	DOOR ASSY. RH PASSAGE SET - HALF GLAZED	A,B,J OR Z
1	1	-	DOOR FRAME ASSY. RH 3' X 7'	A,B,J OR Z
No.	Qty	Item No.	Description	Finish

UNLESS OTHERWISE SPECIFIED, DIMENSIONS ARE IN INCHES AND TOLERANCES ON:

XXXXX = CRITICAL DIM LEVEL 2

XXXXX³ = CRITICAL DIM LEVEL 3

FRACTIONS: = ± 1/16

DECIMALS: X=±0.1
.X=±0.06
.XX=±0.03
.XXX=±0.01

ANGLES: = ± 2'

CAD# 841-

PLASCORE 615 N. FAIRVIEW STREET
ZEELAND, MICHIGAN 49464
(616) 772-1220

DWG TITLE:

DOOR WITH JAMB
RH 3' X 7'
PASSAGE SET - HALF GLAZED


SIZE	FSCM	DWG NUMBER	REV
A	39212	830841_-	-
DRAWN BY: A.SCHOUMAN		DATE: 2/02/04	
ENGRG:		QC APP.	
SCALE: 3/8" = 1'		SHEET: 1 OF 1	

THIS DOCUMENT CONTAINS PROPRIETARY
INFORMATION WHICH MAY NOT BE
DISCLOSED TO OTHERS FOR ANY PURPOSE
WITHOUT WRITTEN PERMISSION FROM
PLASCORE INC.


CODE	COLOR	CODE	COLOR
A	Shell White	ZA	Anod. w/Shell Enc. Cap
B	Designer White	ZB	Anod. w/Design Enc. Cap
G	Driftwood Grey	ZC	Anod. w/Black Enc. Cap
J	Polar White	ZG	Anod. w/Driftwood Grey Enc. Cap
Z	Satin Anodized		

PROJECT NAME: _____
SUBMITTAL REVISION: _____
APPROVED BY: _____
DATE: _____

REV.	DATE	DESCRIPTION	SIGNATURE
1	04/19/06	REMOVE PART #	MM

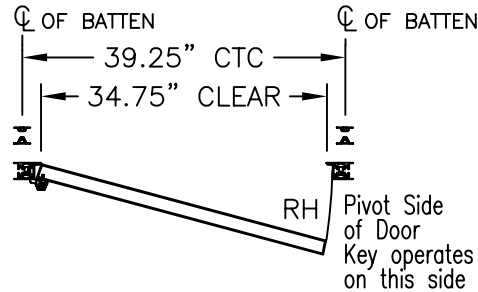

CUSTOMER DOOR NUMBER:

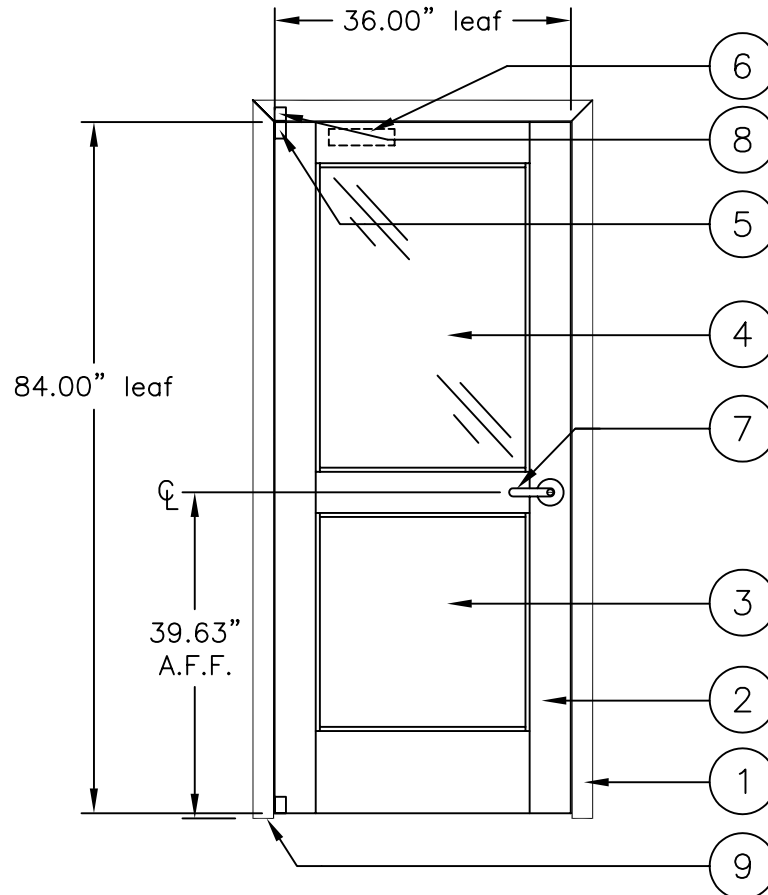

-	1	-	DOOR STOP, IN-JAMB	S.S.
9	1	-	PIVOT, LOWER	ANODIZED
8	1	-	PIVOT, UPPER WITH TEFLON BUSHING	ANODIZED
7	1	-	LOCK SET, SCHLAGE D70PD Rhodes(key@pivot side)	626
6	1	-	CLOSER, LCN 3134 Concealed	ALUMINUM
5	1	-	PIVOT, JACKSON J-30	ANODIZED
4	1	-	GLASS TEMPERED .25" x 25.50" x 37.00"	CLEAR
3	1	-	PANEL .25" x 25.50" x 26.00"	A,B,G, or J
2	1	-	DOOR ASSY. RH LOCK SET - HALF GLAZED	A,B,J, or Z
1	1	-	DOOR FRAME ASSY. RH 3' x 7'	A,B,J,ZA,ZB,ZG


No.	Qty	Item No.	Description	Finish
UNLESS OTHERWISE SPECIFIED, DIMENSIONS ARE IN INCHES AND TOLERANCES ON:			615 N. FAIRVIEW STREET ZEELAND, MICHIGAN 49464 (616) 772-1220	
XXXXX = CRITICAL DIM LEVEL 2 XXXXX³ = CRITICAL DIM LEVEL 3 FRACTIONS: = ± 1/16 DECIMALS: X=±0.1 .X=±0.06 .XX=±0.03 .XXX=±0.01 ANGLES: = ± 2'			 PLASCOR DWG TITLE: DOOR WITH JAMB RH 3' x 7' LOCK SET - HALF GLAZED	
SIZE		FSCM	DWG NUMBER	REV
A		39212	830841__	—
DRAWN BY: A. SCHOUMAN			DATE: 02/20/04	
ENGRG:			QC APP.	
CAD# 841—		SCALE: 3/8" = 1'		SHEET: 1 OF 1

THIS DOCUMENT CONTAINS PROPRIETARY
INFORMATION WHICH MAY NOT BE
DISCLOSED TO OTHERS FOR ANY PURPOSE
WITHOUT WRITTEN PERMISSION FROM
PLASCORE INC.


CODE	COLOR	CODE	COLOR
A	Shell White	ZA	Anod. w/Shell Enc. Cap
B	Designer White	ZB	Anod. w/Design Enc. Cap
G	Driftwood Grey	ZC	Anod. w/Black Enc. Cap
J	Polar White	ZG	Anod. w/Driftwood Grey Enc. Cap
Z	Satin Anodized		

PROJECT NAME: _____
SUBMITTAL REVISION: _____
APPROVED BY: _____
DATE: _____

REV.	DATE	DESCRIPTION	SIGNATURE
1	04/19/06	REMOVE PART #	MM

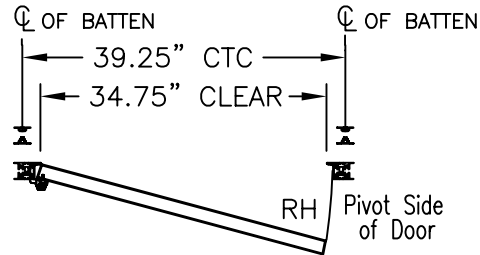

CUSTOMER DOOR NUMBER:

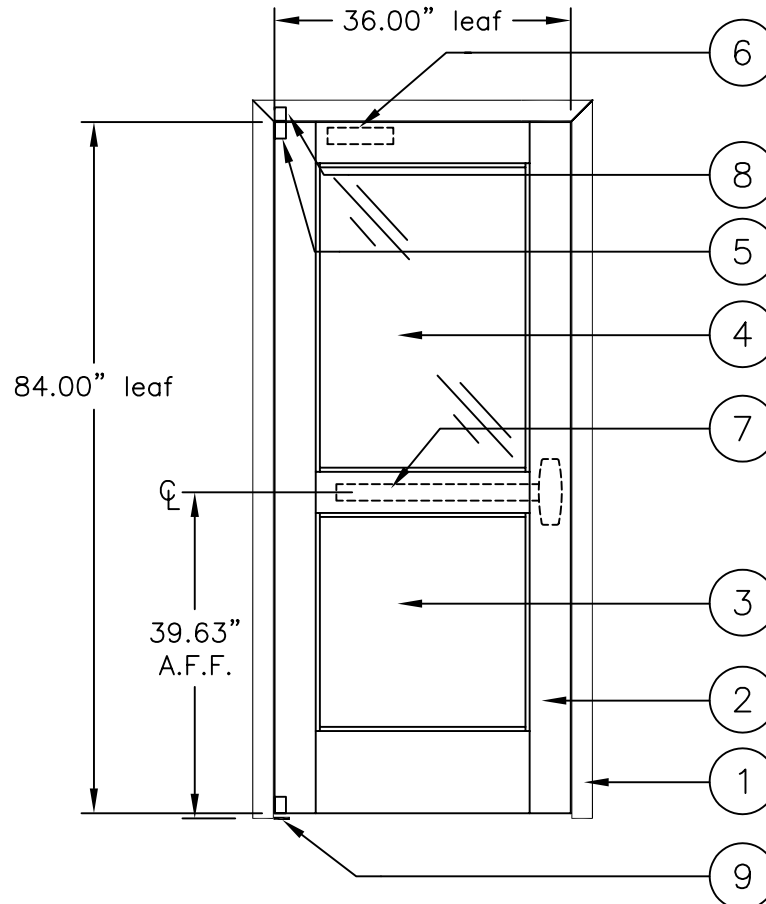

-	1	-	DOOR STOP, IN-JAMB	S.S.
9	1	-	PIVOT, LOWER	ANODIZED
8	1	-	PIVOT, UPPER WITH TEFLON BUSHING	ANODIZED
7	1	-	EXIT DEVICE, Von Duprin #9975EO	626
6	1	-	CLOSER, LCN 3134 Concealed	ALUMINUM
5	1	-	PIVOT, JACKSON J-30	ANODIZED
4	1	-	GLASS TEMPERED .25" x 25.50" x 37.00"	CLEAR
3	1	-	PANEL .25" x 25.50" x 26.00"	A,B,G, or J
2	1	-	DOOR ASSY. RH EXIT DEVICE - HALF GLAZED	A,B,J, or Z
1	1	-	DOOR FRAME ASSY. RH 3' x 7'	A,B,J,ZA,ZB,ZG
No. Qty Item No.			Description	Finish

UNLESS OTHERWISE
SPECIFIED, DIMENSIONS
ARE IN INCHES AND
TOLERANCES ON:
XXXXX = CRITICAL DIM
LEVEL 2
XXXXX³ = CRITICAL DIM
LEVEL 3
FRACTIONS: = ± 1/16
DECIMALS: X=±0.1
.X=±0.06
.XX=±0.03
.XXX=±0.01
ANGLES: = ± 2'
CAD# 841-

PLASCORE 615 N. FAIRVIEW STREET
ZEELAND, MICHIGAN 49464
(616) 772-1220


DWG TITLE:
DOOR WITH JAMB
RH 3' x 7'
EXIT DEVICE - HALF GLAZED

SIZE	FSCM	DWG NUMBER	REV
A	39212	830841_-	-
DRAWN BY: A. SCHOUMAN		DATE: 02/20/04	
ENGRG:		QC APP.	
SCALE: NTS		SHEET: 1 OF 1	

THIS DOCUMENT CONTAINS PROPRIETARY
INFORMATION WHICH MAY NOT BE
DISCLOSED TO OTHERS FOR ANY PURPOSE
WITHOUT WRITTEN PERMISSION FROM
PLASCORE INC.

CODE	COLOR	CODE	COLOR
A	Shell White	ZA	Anod. w/Shell Enc. Cap
B	Designer White	ZB	Anod. w/Design Enc. Cap
G	Driftwood Grey	ZC	Anod. w/Black Enc. Cap
J	Polar White	ZG	Anod. w/Driftwood Grey Enc. Cap
Z	Satin Anodized		

PROJECT NAME:	
SUBMITTAL REVISION:	
APPROVED BY:	
DATE:	

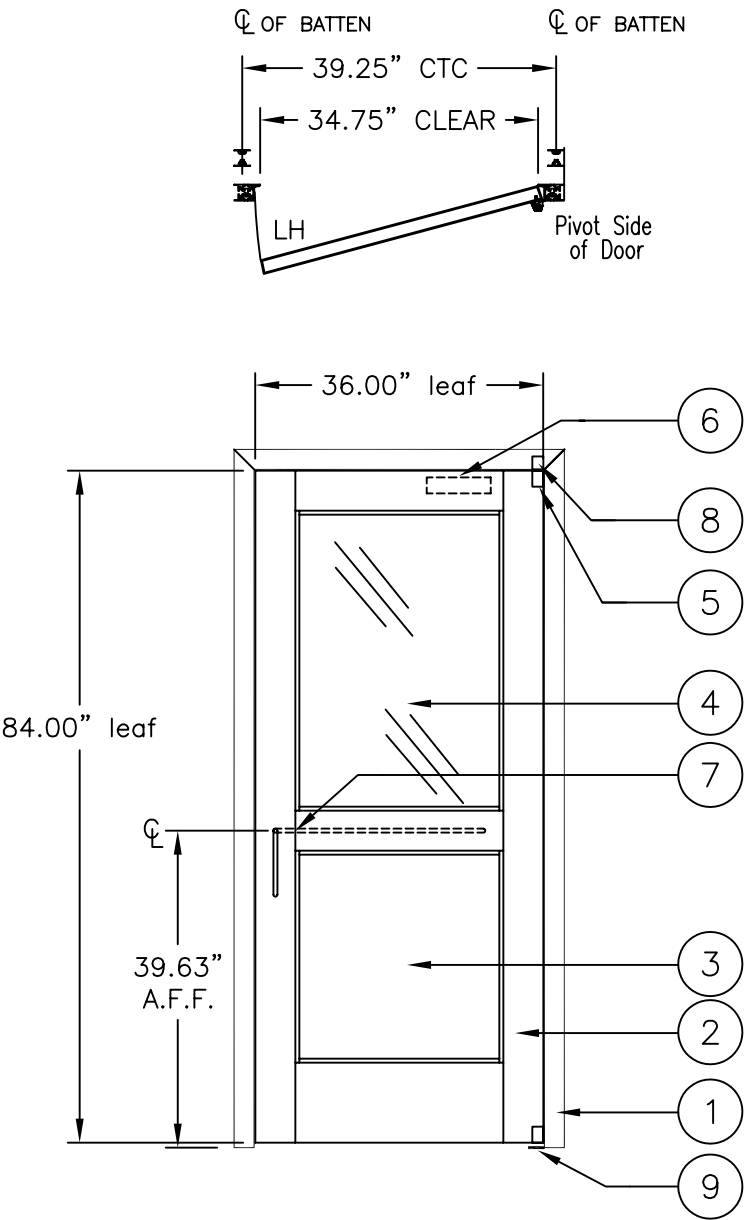

REV.	DATE	DESCRIPTION	SIGNATURE
1	04/19/06	REMOVE PART #S	MM

CUSTOMER DOOR NUMBER:

-	1	-	DOOR STOP, IN-JAMB	S.S.
9	1	-	PIVOT, LOWER	ANODIZED
8	1	-	PIVOT, UPPER WITH TEFLON BUSHING	ANODIZED
7	1	-	PUSH/PULL, Trimco #1741(26") & #1195-1 (8")	630
6	1	-	CLOSER, LCN 3134 Concealed	ALUMINUM
5	1	-	PIVOT, JACKSON J-30	ANODIZED
4	1	-	GLASS TEMPERED .25" x 25.50" x 37.00"	CLEAR
3	1	-	PANEL .25" x 25.50" x 26.00"	A,B,G or J
2	1	-	DOOR ASSY. LH PUSH/PULL - HALF GLAZED	A,B,J, or Z
1	1	-	DOOR FRAME ASSY. LH 3' x 7'	A,B,J,ZA,ZB,ZG
No.	Qty	Item No.	Description	Finish

UNLESS OTHERWISE
SPECIFIED, DIMENSIONS
ARE IN INCHES AND
TOLERANCES ON:

XXXXX = CRITICAL DIM
LEVEL 2

XXXXX³ = CRITICAL DIM
LEVEL 3

FRACTIONS: = ± 1/16

DECIMALS: X=±0.1

.X=±0.06

.XX=±0.03

.XXX=±0.01

ANGLES: = ± 2°

CAD#

841-



PLASCORE

615 N. FAIRVIEW STREET
ZEELAND, MICHIGAN 49464
(616) 772-1220

DWG TITLE:

DOOR WITH JAMB
LH 3' x 7'
PUSH/PULL - HALF GLAZED

SIZE	FSCM	DWG NUMBER	REV
A	39212	830841__	-
DRAWN BY: A. SCHOUMAN		DATE: 02/20/04	
ENGRG:		QC APP.	
SCALE: NTS		SHEET: 1 OF 1	


THIS DOCUMENT CONTAINS PROPRIETARY
INFORMATION WHICH MAY NOT BE
DISCLOSED TO OTHERS FOR ANY PURPOSE
WITHOUT WRITTEN PERMISSION FROM
PLASCORE INC.

CODE	COLOR	CODE	COLOR
A	Shell White	ZA	Anod. w/Shell Enc. Cap
B	Designer White	ZB	Anod. w/Design Enc. Cap
G	Driftwood Grey	ZC	Anod. w/Black Enc. Cap
J	Polar White	ZG	Anod. w/Driftwood Grey Enc. Cap
Z	Satin Anodized		

PROJECT NAME:	
SUBMITTAL REVISION:	
APPROVED BY:	
DATE:	

REV.	DATE	DESCRIPTION	SIGNATURE
1	04/19/06	REMOVE PART #	MM

CUSTOMER DOOR NUMBER:

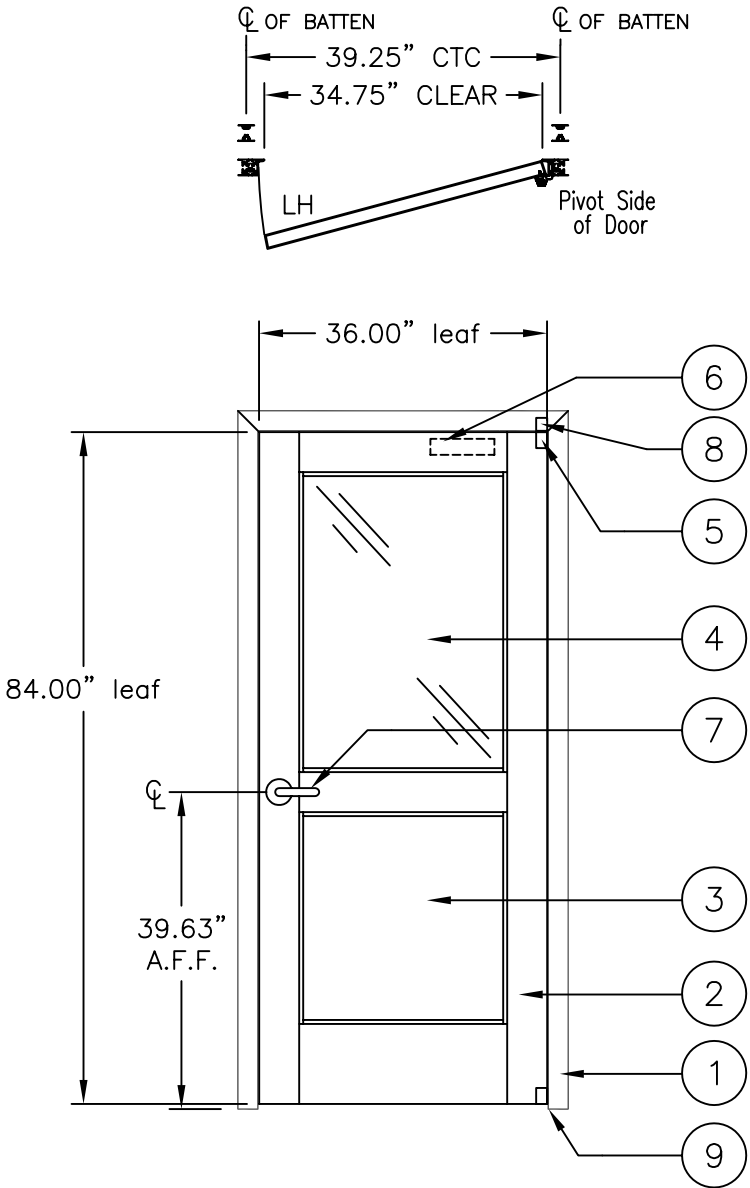

-	1	-	DOOR STOP, IN-JAMB	S.S.
9	1	-	PIVOT, LOWER	ANODIZED
8	1	-	PIVOT, UPPER WITH TEFLON BUSHING	ANODIZED
7	1	-	PASSAGE SET, SCHLAGE D10S Rhodes	626
6	1	-	CLOSER, LCN 3134 Concealed	ALUMINUM
5	1	-	PIVOT, JACKSON J-30	ANODIZED
4	1	-	GLASS TEMPERED .25" x 25.50" x 37.00"	CLEAR
3	1	-	PANEL .25" x 25.50" x 26.00"	A,B,G, or J
2	1	-	DOOR ASSY. LH PASSAGE SET - HALF GLAZED	A,B,J, or Z
1	1	-	DOOR FRAME ASSY. LH 3' x 7'	A,B,J,ZA,ZB,ZG
No.	Qty	Item No.	Description	Finish

UNLESS OTHERWISE
SPECIFIED, DIMENSIONS
ARE IN INCHES AND
TOLERANCES ON:

XXXXX = CRITICAL DIM
LEVEL 2

XXXXX³ = CRITICAL DIM
LEVEL 3

FRACTIONS: = $\pm 1/16$

DECIMALS: X= ± 0.1

.X= ± 0.06

.XX= ± 0.03

.XXX= ± 0.01

ANGLES: = $\pm 2^\circ$

CAD#

841-



PLASCORE

615 N. FAIRVIEW STREET
ZEELAND, MICHIGAN 49464
(616) 772-1220

DWG TITLE:

DOOR WITH JAMB
LH 3' x 7'

PASSAGE SET - HALF GLAZED

SIZE

FSCM

DWG NUMBER

REV

A

39212

830841__

-

DRAWN BY: A. SCHOUMAN

DATE: 02/20/04

ENGRG:

QC APP.

SCALE: 3/8" = 1'


SHEET: 1 OF 1

THIS DOCUMENT CONTAINS PROPRIETARY
INFORMATION WHICH MAY NOT BE
DISCLOSED TO OTHERS FOR ANY PURPOSE
WITHOUT WRITTEN PERMISSION FROM
PLASCORE INC.


CODE	COLOR	CODE	COLOR
A	Shell White	ZA	Anod. w/Shell Enc. Cap
B	Designer White	ZB	Anod. w/Design Enc. Cap
G	Driftwood Grey	ZC	Anod. w/Black Enc. Cap
J	Polar White	ZG	Anod. w/Driftwood Grey Enc. Cap
Z	Satin Anodized		

PROJECT NAME: _____
SUBMITTAL REVISION: _____
APPROVED BY: _____
DATE: _____

REV.	DATE	DESCRIPTION	SIGNATURE
1	04/19/06	DELETED ITEM #S	MM

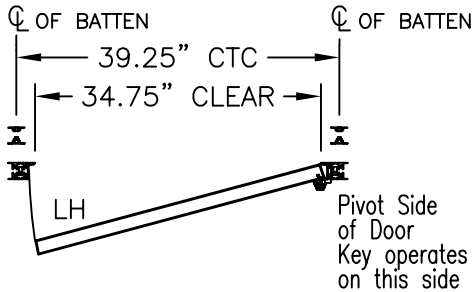

CUSTOMER DOOR NUMBER:

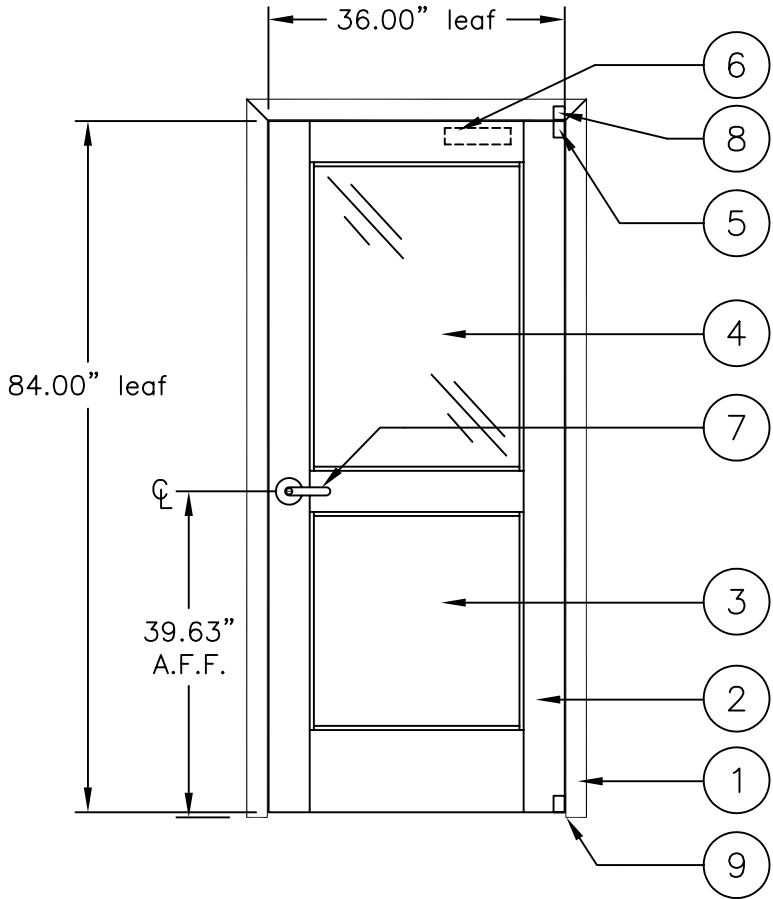

-	1	-	DOOR STOP, IN-JAMB	S.S.
9	1	-	PIVOT, LOWER	ANODIZED
8	1	-	PIVOT, UPPER WITH TEFLON BUSHING	ANODIZED
7	1	-	LOCK SET, SCHLAGE D70PD Rhodes(key@pivot side)	626
6	1	-	CLOSER, LCN 3134 Concealed	ALUMINUM
5	1	-	PIVOT, JACKSON J-30	ANODIZED
4	1	-	GLASS TEMPERED .25" x 25.50" x 37.00"	CLEAR
3	1	-	PANEL .25" x 25.50" x 26.00"	A,B,G, or J
2	1	-	DOOR ASSY. LH LOCK SET - HALF GLAZED	A,B,J, or Z
1	1	-	DOOR FRAME ASSY. LH 3' x 7'	A,B,J,ZA,ZB,ZG


No.	Qty	Item No.	Description	Finish
-	1	-	DOOR STOP, IN-JAMB	S.S.
9	1	-	PIVOT, LOWER	ANODIZED
8	1	-	PIVOT, UPPER WITH TEFLON BUSHING	ANODIZED
7	1	-	LOCK SET, SCHLAGE D70PD Rhodes(key@pivot side)	626
6	1	-	CLOSER, LCN 3134 Concealed	ALUMINUM
5	1	-	PIVOT, JACKSON J-30	ANODIZED
4	1	-	GLASS TEMPERED .25" x 25.50" x 37.00"	CLEAR
3	1	-	PANEL .25" x 25.50" x 26.00"	A,B,G, or J
2	1	-	DOOR ASSY. LH LOCK SET - HALF GLAZED	A,B,J, or Z
1	1	-	DOOR FRAME ASSY. LH 3' x 7'	A,B,J,ZA,ZB,ZG
UNLESS OTHERWISE SPECIFIED, DIMENSIONS ARE IN INCHES AND TOLERANCES ON:			PLASCORE 615 N. FAIRVIEW STREET ZEELAND, MICHIGAN 49464 (616) 772-1220	
XXXXX = CRITICAL DIM LEVEL 2			DWG TITLE:	
XXXXX ³ = CRITICAL DIM LEVEL 3			DOOR WITH JAMB LH 3' x 7' LOCK SET - HALF GLAZED	
FRACTIONS: = ± 1/16			SIZE	FSCM
DECIMALS: X=±0.1			A	39212
.X=±0.06			DWG NUMBER	830841_-
.XX=±0.03			DRAWN BY: A. SCHOUMAN	DATE: 02/20/04
.XXX=±0.01			ENGRG:	QC APP.
ANGLES: = ± 2'			SCALE: 3/8" = 1'	SHEET: 1 OF 1
CAD# 841-				

THIS DOCUMENT CONTAINS PROPRIETARY
INFORMATION WHICH MAY NOT BE
DISCLOSED TO OTHERS FOR ANY PURPOSE
WITHOUT WRITTEN PERMISSION FROM
PLASCORE INC.


CODE	COLOR	CODE	COLOR
A	Shell White	ZA	Anod. w/Shell Enc. Cap
B	Designer White	ZB	Anod. w/Design Enc. Cap
C	Driftwood Grey	ZC	Anod. w/Black Enc. Cap
J	Polar White	ZG	Anod. w/Driftwood Grey Enc. Cap
Z	Satin Anodized		

PROJECT NAME: _____
SUBMITTAL REVISION: _____
APPROVED BY: _____
DATE: _____

REV.	DATE	DESCRIPTION	SIGNATURE
1	04/19/06	DELETED PART #	MM

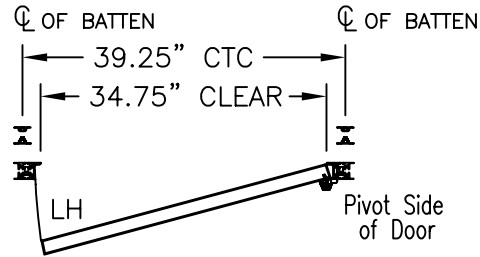

CUSTOMER DOOR NUMBER:

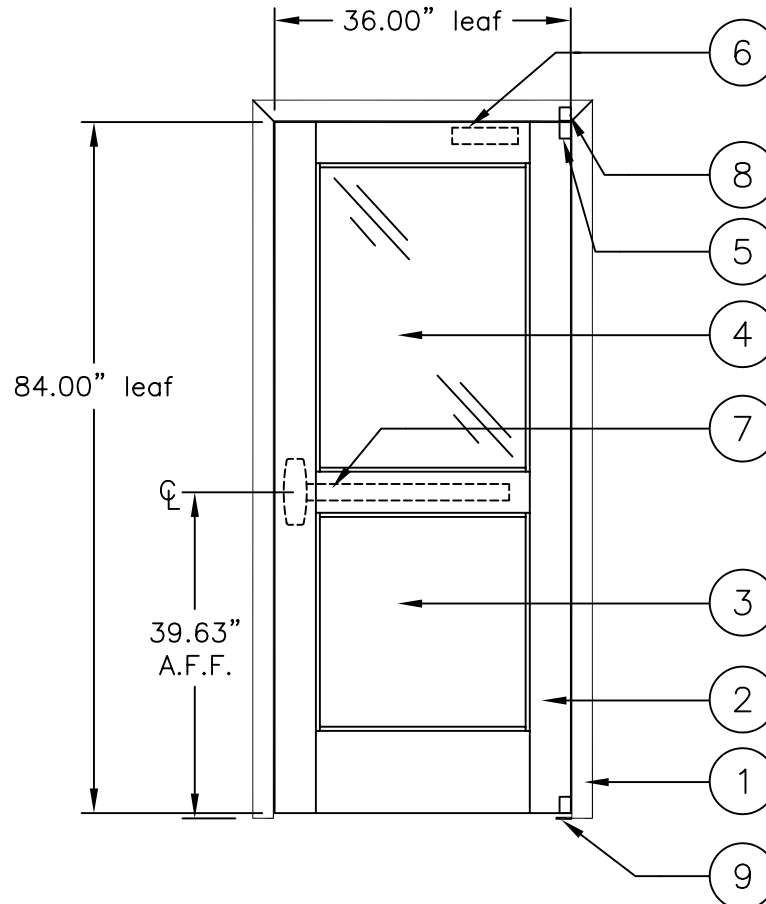

-	1	-	DOOR STOP, IN-JAMB	S.S.
9	1	-	PIVOT, LOWER	ANODIZED
8	1	-	PIVOT, UPPER WITH TEFLON BUSHING	ANODIZED
7	1	-	EXIT DEVICE, Von Duprin #9975EO	626
6	1	-	CLOSER, LCN 3134 Concealed	ALUMINUM
5	1	-	PIVOT, JACKSON J-30	ANODIZED
4	1	-	GLASS TEMPERED .25" x 25.50" x 37.00"	CLEAR
3	1	-	PANEL .25" x 25.50" x 26.00"	A,B,G, or J
2	1	-	DOOR ASSY. LH EXIT DEVICE - HALF GLAZED	A,B,J, or Z
1	1	-	DOOR FRAME ASSY. LH 3' x 7'	A,B,J,ZA,ZB,ZG
No. Qty Item No.			Description	Finish

UNLESS OTHERWISE
SPECIFIED, DIMENSIONS
ARE IN INCHES AND
TOLERANCES ON:

XXXXX = CRITICAL DIM
LEVEL 2

XXXXX³ = CRITICAL DIM
LEVEL 3

FRACTIONS: = ± 1/16

DECIMALS: X=±0.1

.X=±0.06

.XX=±0.03

.XXX=±0.01

ANGLES: = ± 2°

CAD# 841-

PLASCORE 615 N. FAIRVIEW STREET
ZEELAND, MICHIGAN 49464
(616) 772-1220

DWG TITLE:


DOOR WITH JAMB
LH 3' x 7'
EXIT DEVICE - HALF GLAZED

SIZE	FSCM	DWG NUMBER	REV
A	39212	830841_-	-
DRAWN BY: A. SCHOUMAN		DATE: 02/20/04	
ENGRG:		QC APP.	
SCALE: NTS		SHEET: 1 OF 1	

THIS DOCUMENT CONTAINS PROPRIETARY
INFORMATION WHICH MAY NOT BE
DISCLOSED TO OTHERS FOR ANY PURPOSE
WITHOUT WRITTEN PERMISSION FROM
PLASCORE INC.


CODE	COLOR	CODE	COLOR
A	Shell White	ZA	Anod. w/Shell Enc. Cap
B	Designer White	ZB	Anod. w/Design Enc. Cap
C	Driftwood Grey	ZC	Anod. w/Black Enc. Cap
J	Polar White	ZG	Anod. w/Driftwood Grey Enc. Cap
Z	Satin Anodized		

PROJECT NAME: _____
SUBMITTAL REVISION: _____
APPROVED BY: _____
DATE: _____

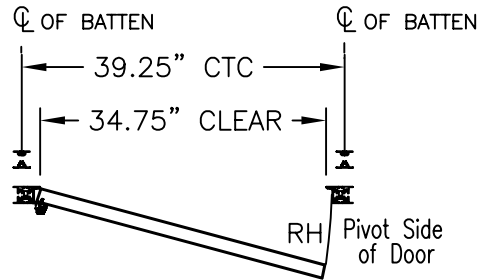

REV.	DATE	DESCRIPTION	SIGNATURE
1	04/19/06	REMOVE PART #	MM

CUSTOMER DOOR NUMBER:

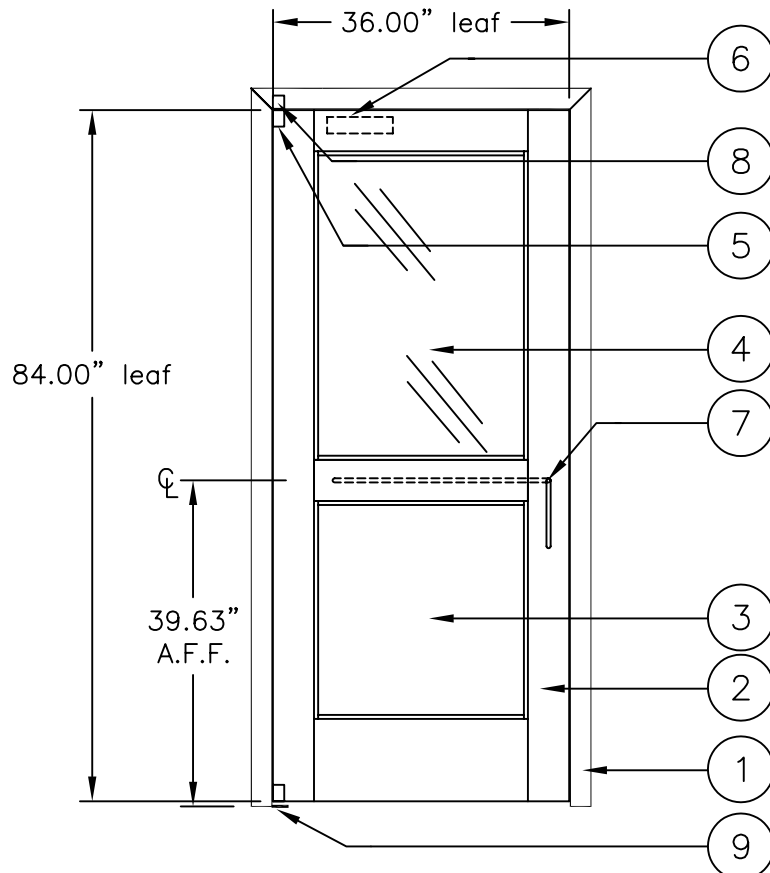

10	1	-	DOOR STOP, IN-JAMB	S.S.
9	1	-	PIVOT, LOWER	ANODIZED
8	1	-	PIVOT, UPPER WITH TEFLON BUSHING	ANODIZED
7	1	-	PUSH/PULL, Trimco #1741(26\") & #1195-1 (8\")	630
6	1	-	CLOSER, LCN 3134 Concealed	ALUMINUM
5	1	-	PIVOT, JACKSON J-30	ANODIZED
4	1	-	GLASS TEMPERED .25\" x 25.50\" x 37.00\"	CLEAR
3	1	-	PANEL .25\" x 25.50\" x 26.00\"	DESIGNER
2	1	-	DOOR ASSY. RH PUSH/PULL - HALF GLAZED	ANODIZED
1	1	-	DOOR FRAME ASSY. RH 3' x 7'	DESIGNER


No.	Qty	Item No.	Description	Finish		
UNLESS OTHERWISE SPECIFIED, DIMENSIONS ARE IN INCHES AND TOLERANCES ON: XXXXX = CRITICAL DIM LEVEL 2 XXXXX³ = CRITICAL DIM LEVEL 3 FRACTIONS: = ± 1/16 DECIMALS: X=±0.1 .X=±0.06 .XX=±0.03 .XXX=±0.01 ANGLES: = ± 2°			615 N. FAIRVIEW STREET ZEELAND, MICHIGAN 49464 (616) 772-1220			
			DWG TITLE: DOOR WITH JAMB RH 3' x 7' PUSH/PULL – HALF GLAZED			
			SIZE	FSCM	DWG NUMBER	REV
			A	39212	830841—	—
			DRAWN BY: E. VANDER ZEE		DATE: 10/12/2005	
ENGRG:		QC APP.				
CAD#	841—		SCALE: NTS	SHEET: 1 OF 1		

THIS DOCUMENT CONTAINS PROPRIETARY
INFORMATION WHICH MAY NOT BE
DISCLOSED TO OTHERS FOR ANY PURPOSE
WITHOUT WRITTEN PERMISSION FROM
PLASCORE INC.


CODE	COLOR	CODE	COLOR
A	Shell White	ZA	Anod. w/Shell Enc. Cap
B	Designer White	ZB	Anod. w/Design Enc. Cap
G	Driftwood Grey	ZC	Anod. w/Black Enc. Cap
J	Polar White	ZG	Anod. w/Driftwood Grey Enc. Cap
Z	Satin Anodized		

PROJECT NAME:	
SUBMITTAL REVISION:	
APPROVED BY:	
DATE:	

REV.	DATE	DESCRIPTION	SIGNATURE
-	-	-	-

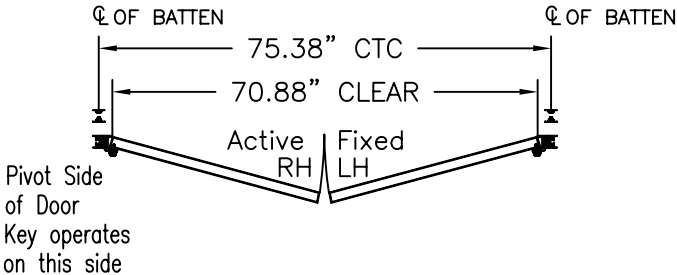

CUSTOMER DOOR NUMBER:

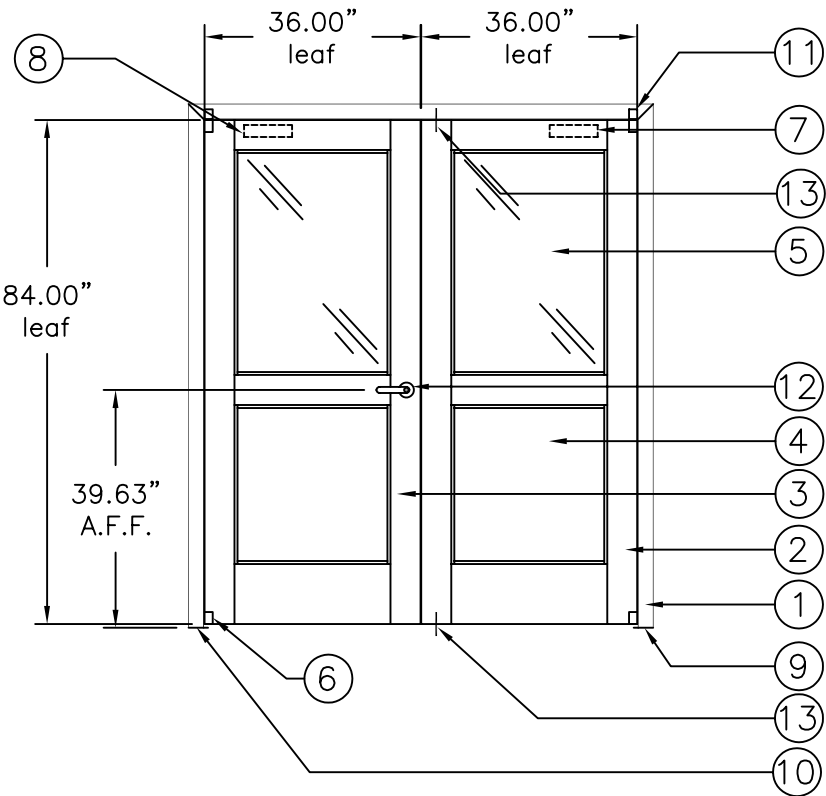

-	2	830859	DOOR STOP, IN-JAMB	S.S.
-	1	866467	ASTRAGAL (on fixed leaf)	A,B,J or Z
13	2	18032	FLUSH BOLTS, ROCKWOOD #555	-
12	1	840154	LOCK SET, SCHLAGE D70PD Rhodes(key@pivot side)	626
11	2		PIVOT, UPPER ASSY.	ANODIZED
10	1	830624-002	PIVOT, LOWER RH	ANODIZED
9	1	830624-001	PIVOT, LOWER LH	ANODIZED
8	1	850387	CLOSER, RH LCN 3134 Concealed	ALUMINUM
7	1	850386	CLOSER, LH LCN 3134 Concealed	ALUMINUM
6	2	17077	PIVOT, JACKSON J-30	628
5	2		GLASS TEMPERED, .25" x 25.50" x 37.00"	CLEAR
4	2		DOOR PANEL, .25" x 25.50" x 26.00"	A,B,G, or J
3	1	840101	DOOR LEAF ASSY. RH - 3' x 7' Lock Set	A,B,J or Z
2	1	840102	DOOR LEAF ASSY. LH - 3' x 7' Flush Bolts	A,B,J or Z
1	1	850039	DOUBLE DOOR FRAME ASSY. 6' x 7'	A,B,J,ZA,ZB,ZG
No.	Qty	Item No.	Description	Finish

UNLESS OTHERWISE
SPECIFIED, DIMENSIONS
ARE IN INCHES AND
TOLERANCES ON:

XXXXX = CRITICAL DIM
LEVEL 2

XXXXX³ = CRITICAL DIM
LEVEL 3

FRACTIONS: = ± 1/16

DECIMALS: X=±0.1

.X=±0.06

.XX=±0.03

.XXX=±0.01

ANGLES: = ± 2°

CAD# 842-

PLASCORE
615 N. FAIRVIEW STREET
ZEELAND, MICHIGAN 49464
(616) 772-1220

DWG TITLE:

DOUBLE DOOR W/ JAMB
RH ACTIVE - 6' x 7'
LOCK SET - HALF GLAZED

SIZE	FSCM	DWG NUMBER	REV
A	39212	830842__	-


DRAWN BY: A. SCHOUMAN	DATE: 02/20/04
ENGRG:	QC APP.
SCALE: NTS	SHEET: 1 OF 1

THIS DOCUMENT CONTAINS PROPRIETARY
INFORMATION WHICH MAY NOT BE
DISCLOSED TO OTHERS FOR ANY PURPOSE
WITHOUT WRITTEN PERMISSION FROM
PLASCORE INC.


CODE	COLOR	CODE	COLOR
A	Shell White	ZA	Anod. w/Shell Enc. Cap
B	Designer White	ZB	Anod. w/Design Enc. Cap
G	Driftwood Grey	ZC	Anod. w/Black Enc. Cap
J	Polar White	ZG	Anod. w/Driftwood Grey Enc. Cap
Z	Satin Anodized		

PROJECT NAME:	
SUBMITTAL REVISION:	
APPROVED BY:	
DATE:	

REV.	DATE	DESCRIPTION	SIGNATURE
-	-	-	-

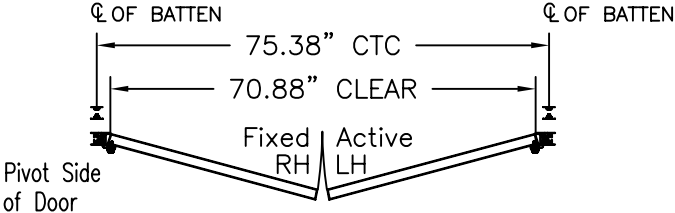

CUSTOMER DOOR NUMBER:

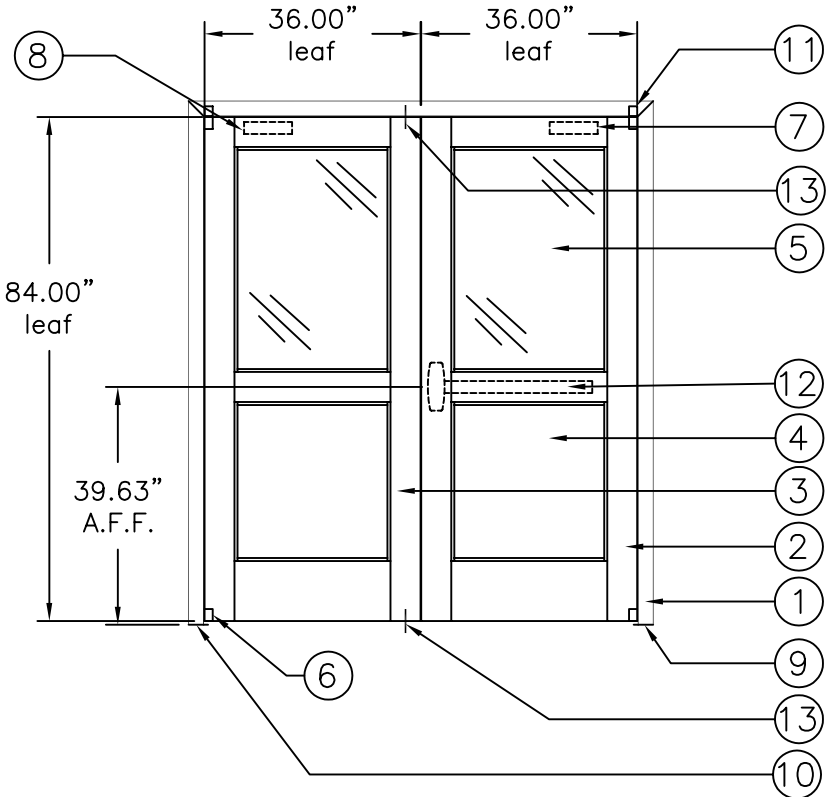

-	2	830859	DOOR STOP, IN-JAMB	S.S.
-	1	866467	ASTRAGAL (on fixed leaf)	A,B,J or Z
13	2	18032	FLUSH BOLTS, ROCKWOOD #555	-
12	1	865009	EXIT DEVICE, VON DUPRIN #9975EO	626
11	2		PIVOT, UPPER ASSY.	ANODIZED
10	1	830624-002	PIVOT, LOWER RH	ANODIZED
9	1	830624-001	PIVOT, LOWER LH	ANODIZED
8	1	850387	CLOSER, RH LCN 3134 Concealed	ALUMINUM
7	1	850386	CLOSER, LH LCN 3134 Concealed	ALUMINUM
6	2	17077	PIVOT, JACKSON J-30	628
5	2		GLASS TEMPERED, .25" x 25.50" x 37.00"	CLEAR
4	2		DOOR PANEL, .25" x 25.50" x 26.00"	A,B,G, or J
3	1	840101	DOOR LEAF ASSY. RH - 3' x 7' Flush Bolts	A,B,J or Z
2	1	840102	DOOR LEAF ASSY. LH - 3' x 7' Exit Device	A,B,J or Z
1	1	850039	DOUBLE DOOR FRAME ASSY. 6' x 7'	A,B,J,ZA,ZB,ZG


No.	Qty	Item No.	Description	Finish
UNLESS OTHERWISE SPECIFIED, DIMENSIONS ARE IN INCHES AND TOLERANCES ON:			615 N. FAIRVIEW STREET ZEELAND, MICHIGAN 49464 (616) 772-1220	
XXXXX = CRITICAL DIM LEVEL 2 XXXXX³ = CRITICAL DIM LEVEL 3 FRACTIONS: = ± 1/16 DECIMALS: X=±0.1 .X=±0.06 .XX=±0.03 .XXX=±0.01 ANGLES: = ± 2°			 PLASCORE DWG TITLE: DOUBLE DOOR W/ JAMB LH ACTIVE – 6' x 7' EXIT DEVICE – HALF GLAZED	
SIZE		FSCM	DWG NUMBER	REV
A		39212	830842__	—
DRAWN BY: A. SCHOUMAN			DATE: 02/20/04	
ENGRG:			QC APP.	
SCALE: NTS			SHEET: 1 OF 1	
CAD# 842—				

THIS DOCUMENT CONTAINS PROPRIETARY
INFORMATION WHICH MAY NOT BE
DISCLOSED TO OTHERS FOR ANY PURPOSE
WITHOUT WRITTEN PERMISSION FROM
PLASCORE INC.


CODE	COLOR	CODE	COLOR
A	Shell White	ZA	Anod. w/Shell Enc. Cap
B	Designer White	ZB	Anod. w/Design Enc. Cap
G	Driftwood Grey	ZC	Anod. w/Black Enc. Cap
J	Polar White	ZG	Anod. w/Driftwood Grey Enc. Cap
Z	Satin Anodized		

PROJECT NAME:	
SUBMITTAL REVISION:	
APPROVED BY:	
DATE:	

REV.	DATE	DESCRIPTION	SIGNATURE
-	-	-	-

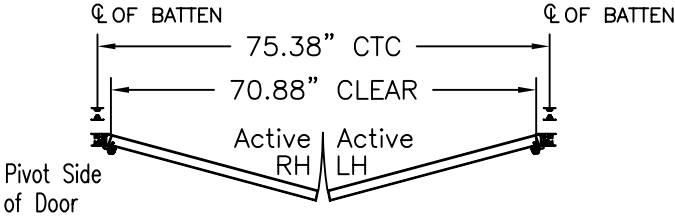

CUSTOMER DOOR NUMBER:

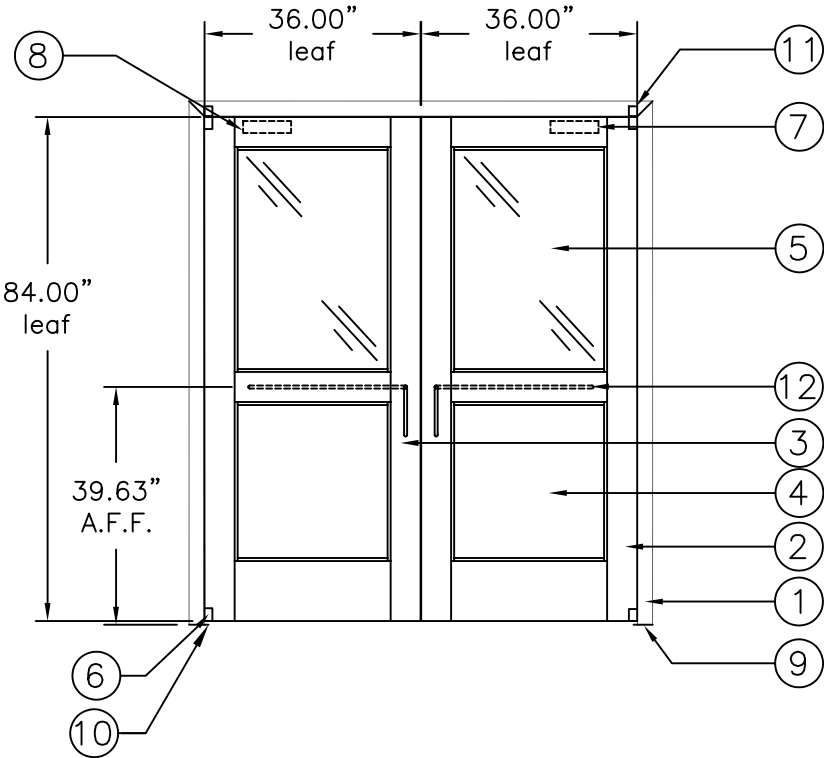

-	2	830859	DOOR STOP, IN-JAMB	S.S.
12	2	1189 & 1180	PUSH/PULL, Trimco #1741 (26") & #1195-1 (8")	630
11	2		PIVOT, UPPER ASSY.	ANODIZED
10	1	830624-002	PIVOT, LOWER RH	ANODIZED
9	1	830624-001	PIVOT, LOWER LH	ANODIZED
8	1	850387	CLOSER, RH LCN 3134 Concealed	ALUMINUM
7	1	850386	CLOSER, LH LCN 3134 Concealed	ALUMINUM
6	2	17077	PIVOT, JACKSON J-30	628
5	2		GLASS TEMPERED, .25" x 25.50" x 37.00"	CLEAR
4	2		DOOR PANEL, .25" x 25.50" x 26.00"	A,B,G, or J
3	1	840101	DOOR LEAF ASSY. RH 3'x7' Push/Pull	A,B,J or Z
2	1	840102	DOOR LEAF ASSY. LH 3'x7' Push/Pull	A,B,J or Z
1	1	850039	DOUBLE DOOR FRAME ASSY. 6' x 7'	A,B,J,ZA,ZB,ZG
No.	Qty	Item No.	Description	Finish

UNLESS OTHERWISE
SPECIFIED, DIMENSIONS
ARE IN INCHES AND
TOLERANCES ON:

XXXXX = CRITICAL DIM
LEVEL 2

XXXXX³ = CRITICAL DIM
LEVEL 3

FRACTIONS: = ± 1/16

DECIMALS: X=±0.1

.X=±0.06

.XX=±0.03

.XXX=±0.01

ANGLES: = ± 2°

CAD# 842-

PLASCORE
615 N. FAIRVIEW STREET
ZEELAND, MICHIGAN 49464
(616) 772-1220

DWG TITLE:
DOUBLE DOOR W/ JAMB
BOTH ACTIVE - 6' x 7'
PUSH/PULL - HALF GLAZED


SIZE	FSCM	DWG NUMBER	REV
A	39212	830842__	-
DRAWN BY: A. SCHOUMAN		DATE: 02/20/04	
ENGRG:		QC APP.	
SCALE: NTS		SHEET: 1 OF 1	

THIS DOCUMENT CONTAINS PROPRIETARY
INFORMATION WHICH MAY NOT BE
DISCLOSED TO OTHERS FOR ANY PURPOSE
WITHOUT WRITTEN PERMISSION FROM
PLASCORE INC.


CODE	COLOR	CODE	COLOR
A	Shell White	ZA	Anod. w/Shell Enc. Cap
B	Designer White	ZB	Anod. w/Design Enc. Cap
G	Driftwood Grey	ZC	Anod. w/Black Enc. Cap
J	Polar White	ZG	Anod. w/Driftwood Grey Enc. Cap
Z	Satin Anodized		

PROJECT NAME:	
SUBMITTAL REVISION:	
APPROVED BY:	
DATE:	

REV.	DATE	DESCRIPTION	SIGNATURE
-	-	-	-

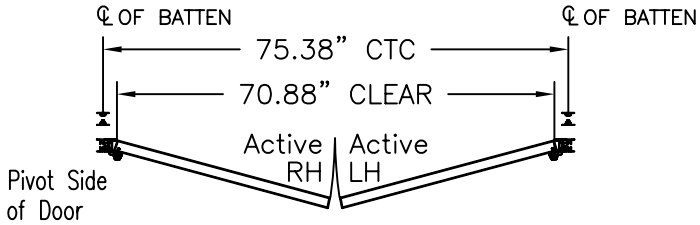

CUSTOMER DOOR NUMBER:

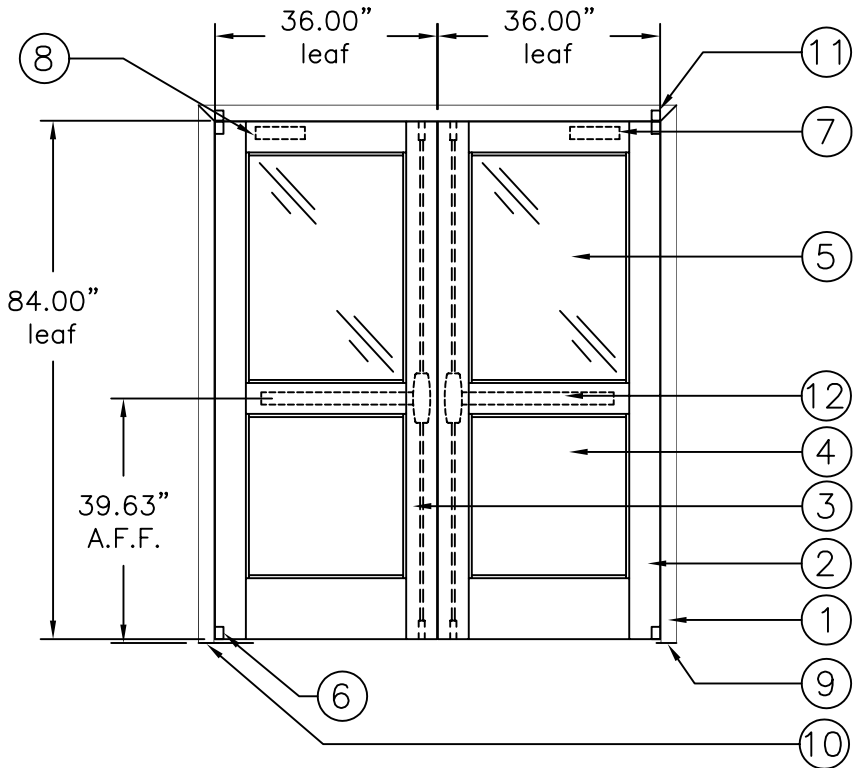

-	2	830859	DOOR STOP, IN-JAMB	S.S.
12	2	865008	EXIT DEVICE, VON DUPRIN 9947EO	626
11	2		PIVOT, UPPER ASSY.	ANODIZED
10	1	830624-002	PIVOT, LOWER RH	ANODIZED
9	1	830624-001	PIVOT, LOWER LH	ANODIZED
8	1	850387	CLOSER, RH LCN 3134 Concealed	ALUMINUM
7	1	850386	CLOSER, LH LCN 3134 Concealed	ALUMINUM
6	2	17077	PIVOT, JACKSON J-30	628
5	2		GLASS TEMPERED, .25" x 25.50" x 37.00"	CLEAR
4	2		DOOR PANEL, .25" x 25.50" x 26.00"	A,B,G, or J
3	1	840101	DOOR LEAF ASSY. RH - 3' x 7' Exit Device	A,B,J or Z
2	1	840102	DOOR LEAF ASSY. LH - 3' x 7' Exit Device	A,B,J or Z
1	1	850039	DOUBLE DOOR FRAME ASSY. 6' x 7'	A,B,J,ZA,ZB,ZG


No.	Qty	Item No.	Description	Finish		
UNLESS OTHERWISE SPECIFIED, DIMENSIONS ARE IN INCHES AND TOLERANCES ON: XXXXX = CRITICAL DIM LEVEL 2 XXXXX ³ = CRITICAL DIM LEVEL 3 FRACTIONS: = ± 1/16 DECIMALS: X=±0.1 .X=±0.06 .XX=±0.03 .XXX=±0.01 ANGLES: = ± 2°			615 N. FAIRVIEW STREET ZEELAND, MICHIGAN 49464 (616) 772-1220			
			DWG TITLE: DOUBLE DOOR W/ JAMB BOTH ACTIVE – 6' x 7' EXIT DEVICES – HALF GLAZED			
			SIZE	FSCM	DWG NUMBER	REV
			A	39212	830842_–	–
			DRAWN BY: A. SCHOUMAN		DATE: 02/20/04	
ENGRG:		QC APP.				
CAD# 842–			SCALE: NTS	SHEET: 1 OF 1		

THIS DOCUMENT CONTAINS PROPRIETARY
INFORMATION WHICH MAY NOT BE
DISCLOSED TO OTHERS FOR ANY PURPOSE
WITHOUT WRITTEN PERMISSION FROM
PLASCORE INC.


CODE	COLOR	CODE	COLOR
A	Shell White	ZA	Anod. w/Shell Enc. Cap
B	Designer White	ZB	Anod. w/Design Enc. Cap
G	Driftwood Grey	ZC	Anod. w/Black Enc. Cap
J	Polar White	ZG	Anod. w/Driftwood Grey Enc. Cap
Z	Satin Anodized		

PROJECT NAME:	
SUBMITTAL REVISION:	
APPROVED BY:	
DATE:	

REV.	DATE	DESCRIPTION	SIGNATURE
-	-	-	-

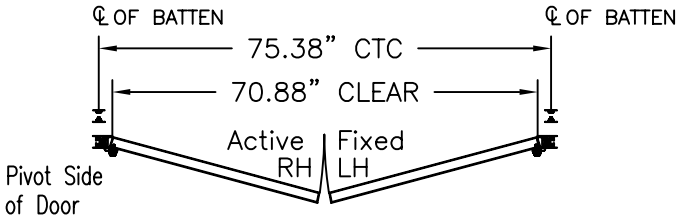

CUSTOMER DOOR NUMBER:

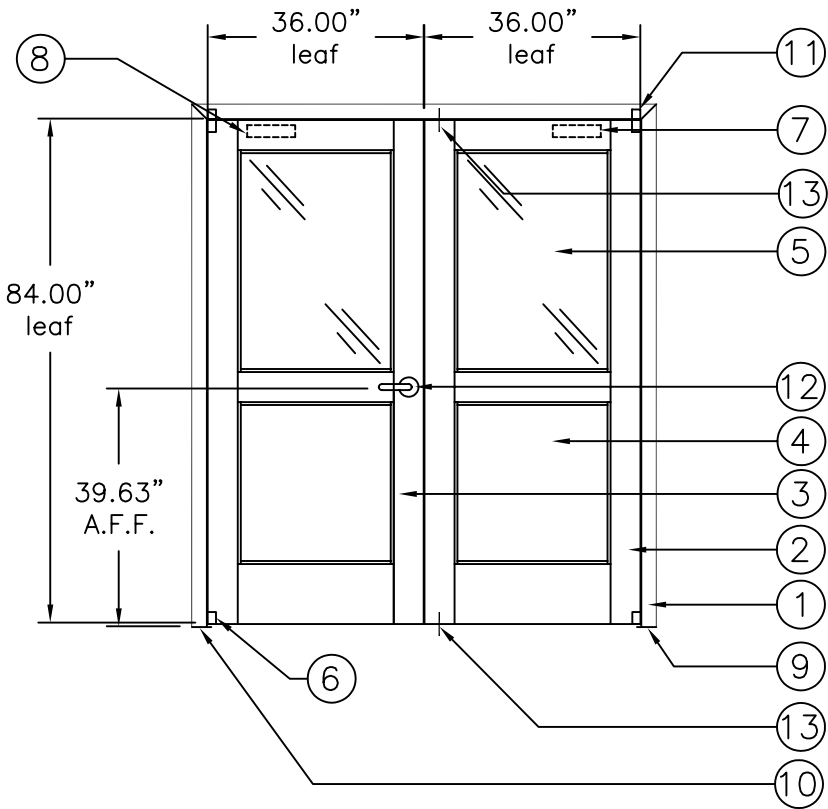

-	2	830859	DOOR STOP, IN-JAMB	S.S.
-	1	866467	ASTRAGAL (on fixed leaf)	A,B,J or Z
13	2	18032	FLUSH BOLTS, ROCKWOOD #555	-
12	1	840387	PASSAGE SET, SCHLAGE D10S Rhodes	626
11	2		PIVOT, UPPER ASSY.	ANODIZED
10	1	830624-002	PIVOT, LOWER RH	ANODIZED
9	1	830624-001	PIVOT, LOWER LH	ANODIZED
8	1	850387	CLOSER, RH LCN 3134 Concealed	ALUMINUM
7	1	850386	CLOSER, LH LCN 3134 Concealed	ALUMINUM
6	2	17077	PIVOT, JACKSON J-30	628
5	2		GLASS TEMPERED, .25" x 25.50" x 37.00"	CLEAR
4	2		DOOR PANEL, .25" x 25.50" x 26.00"	A,B,C, or J
3	1	840101	DOOR LEAF ASSY. RH - 3' x 7' Passage Set	A,B,J or Z
2	1	840102	DOOR LEAF ASSY. LH - 3' x 7' Flush Bolts	A,B,J or Z
1	1	850039	DOUBLE DOOR FRAME ASSY. 6' x 7'	A,B,J,ZA,ZB,ZG
No.	Qty	Item No.	Description	Finish

UNLESS OTHERWISE
SPECIFIED, DIMENSIONS
ARE IN INCHES AND
TOLERANCES ON:

XXXXX = CRITICAL DIM
LEVEL 2

XXXXX³ = CRITICAL DIM
LEVEL 3

FRACTIONS: = ± 1/16

DECIMALS: X=±0.1

.X=±0.06

.XX=±0.03

.XXX=±0.01

ANGLES: = ± 2°

CAD# 842-



PLASCORE

615 N. FAIRVIEW STREET
ZEELAND, MICHIGAN 49464
(616) 772-1220

DWG TITLE:

DOUBLE DOOR W/ JAMB
RH ACTIVE - 6' x 7'
PASSAGE SET - HALF GLAZED

SIZE	FSCM	DWG NUMBER	REV
A	39212	830842__	-
DRAWN BY: A. SCHOUMAN		DATE: 02/20/04	
ENGRG:		QC APP.	
SCALE: NTS		SHEET: 1 OF 1	