


LINER WALL
L2550-N

PROJECT NAME:_____

SUBMITTAL REVISION:_____

APPROVED BY:_____

DATE:_____

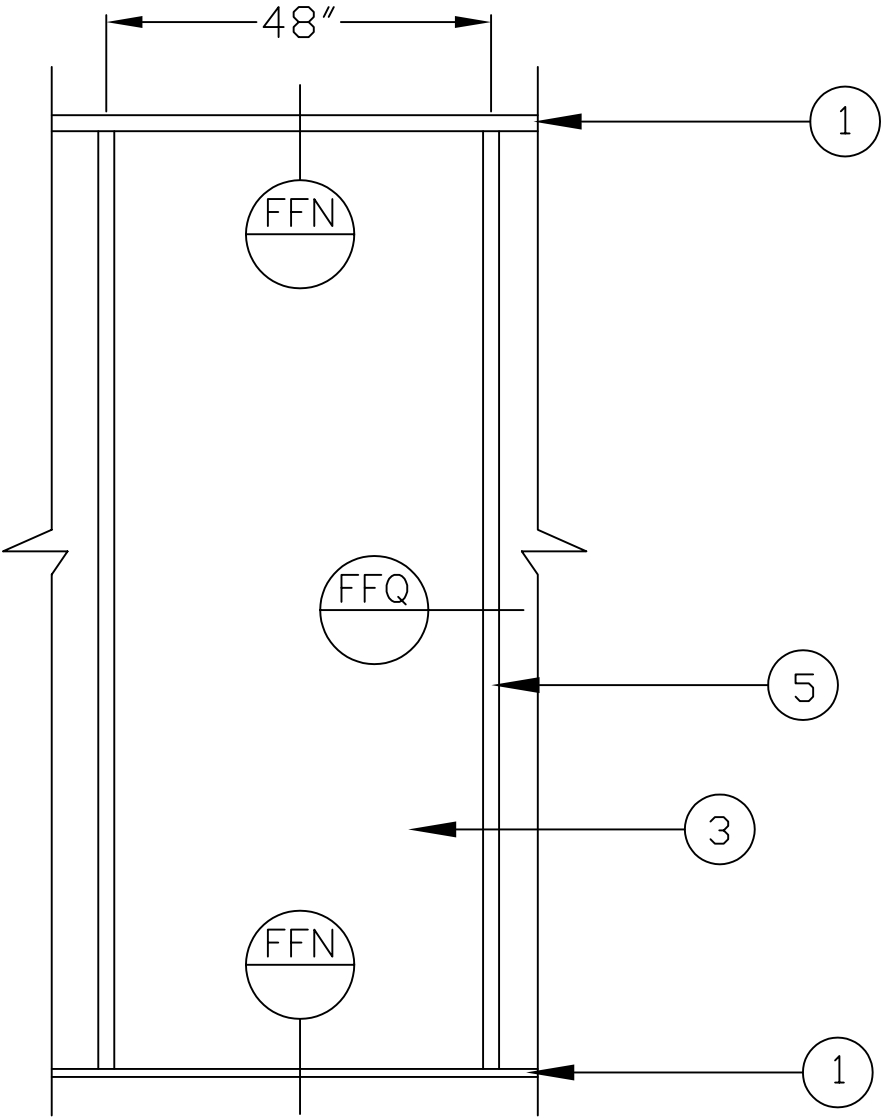

CODE	COLOR
A	SHELL WHITE
B	DESIGNER WHITE
G	DRIFTWOOD GREY
Z	SATIN ANODIZED
ZA	Anod. w/Shell Enc. Cap
ZB	Anod. w/Design Enc. Cap
ZG	Anod. w/Driftwood Grey Enc. Cap
ZC	Anod. w/Black Enc. Cap
-	-

6	1.66	830606	ENCLOSURE CAP	A, B, OR G
5	1	831085	BATTEN, 2.00" SHALLOW	A, B, OR Z
4	1	=====	FASTENER (BY OTHERS)	A, B, OR Z
3	1	=====	PANEL, .25"	A, B, OR J
2	1	840083	GASKET, POLYETHYLENE 3/8" X 1/4" PSA	A, B, OR Z
1	.66	831086	BATTEN, 1.75"	A, B, OR Z

UNLESS OTHERWISE SPECIFIED, DIMENSIONS ARE IN INCHES AND TOLERANCES ON:

XXXXX = CRITICAL DIM LEVEL 2

XXXXX³ = CRITICAL DIM LEVEL 3

FRACTIONS: = ± 1/16

DECIMALS: X=±0.1
.X=±0.06
.XX=±0.03
.XXX=±0.01

ANGLES: = ± 2°

PLASCORE

615 N. FAIRVIEW STREET
ZEELAND, MICHIGAN 49464
(616) 772-1220

DWG TITLE:



1/4" Batten Liner Wall Elevation

SIZE	FSCM	DWG NUMBER	REV
A	39212	S0066	-

DRAWN BY: G. WOLTERS	DATE: 10-9-02
ENGRG:	QC APP.
CAD# S0066	SCALE: NTS
SHEET: 1	OF 1

PROJECT NAME:	
SUBMITTAL REVISION:	
APPROVED BY:	
DATE:	

CODE	COLOR
A	SHELL WHITE
B	DESIGNER WHITE
C	BLACK
D	INTEL BLUE C1088
G	DRIFTWOOD GREY
J	POLAR WHITE
K	TOO BEIGE
L	KERMIT GREEN
M	DESERT ROSE
N	INDIGO
T	BUNGALOW
Z	CLEAR ANODIZED
ZA	Anod. w/Shell Enc. Cap
ZB	Anod. w/Design Enc. Cap
ZG	Anod. w/Driftwood Grey Enc. Cap
ZC	Anodized w/Black Enc. Cap

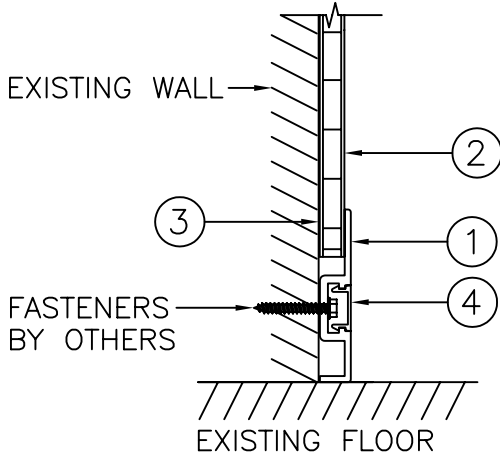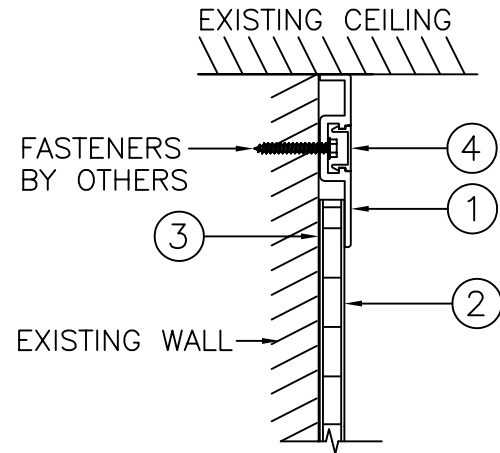

4	2	830606	ENCLOSURE CAP	A,B, OR G
3	1	850191	GASKET, POLYETHYLENE 1/16" x 1/4"	-
2	1		PANEL, .25"	A,B, OR J
1	2	831086	BATTEN, 1.75"	A,B, OR Z
No.	Qty	Item No.	Description	Finish

UNLESS OTHERWISE SPECIFIED, DIMENSIONS ARE IN INCHES AND TOLERANCES ON:

XXXXX = CRITICAL DIM LEVEL 2

XXXXX³ = CRITICAL DIM LEVEL 3

FRACTIONS: = ± 1/16

DECIMALS: X=±0.1
.X=±0.06
.XX=±0.03
.XXX=±0.01

ANGLES: = ± 2°

CAD# 831072FFN-MOS12

PLASCORE 615 N. FAIRVIEW STREET
ZEELAND, MICHIGAN 49464
(616) 772-1220

DWG TITLE:

**.25" LINER WALL WITH
1.75" BATTEN
DETAIL (FFN)**

SIZE	FSCM	DWG NUMBER	REV
A	39212	831072FFN	-
DRAWN BY: D. LUBBERS		DATE: 4/23/98	
ENGRG:		QC APP.	
SCALE: 1/2		SHEET: 1 OF 1	


PROJECT NAME:_____

SUBMITTAL REVISION:_____

APPROVED BY:_____

DATE:_____

CODE	COLOR
A	SHELL WHITE
B	DESIGNER WHITE
C	BLACK
D	INTEL BLUE C1088
G	DRIFTWOOD GREY
J	POLAR WHITE
K	TOO BEIGE
L	KERMIT GREEN
M	DESERT ROSE
N	INDIGO
T	BUNGALOW
Z	CLEAR ANODIZED
ZA	Anod. w/Shell Enc. Cap
ZB	Anod. w/Design Enc. Cap
ZG	Anod. w/Driftwood Grey Enc. Cap
ZC	Anodized w/Black Enc. Cap

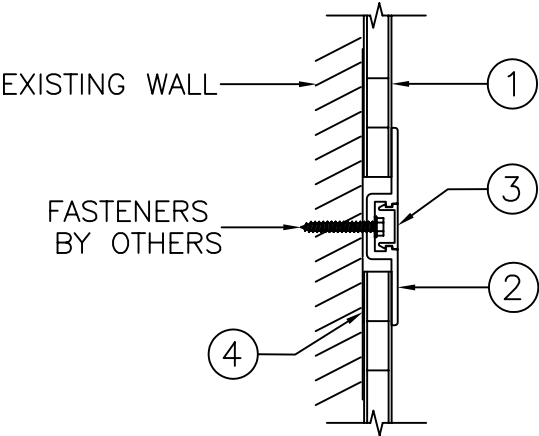

4	2	850191	GASKET, POLYETHYLENE 1/16" x 1/4"	-
3	1	830606	ENCLOSURE CAP	A, B, OR G
2	1	831085	BATTEN, 2.00" SHALLOW	A, B, OR Z
1	2	_____	PANEL, .25"	A, B, OR J
No.	Qty	Item No.	Description	Finish

UNLESS OTHERWISE SPECIFIED, DIMENSIONS ARE IN INCHES AND TOLERANCES ON:

XXXXX = CRITICAL DIM LEVEL 2

XXXXX³ = CRITICAL DIM LEVEL 3

FRACTIONS: = ± 1/16

DECIMALS: X=±0.1
.X=±0.06
.XX=±0.03
.XXX=±0.01

ANGLES: = ± 2°

PLASCORE


615 N. FAIRVIEW STREET
ZEELAND, MICHIGAN 49464
(616) 772-1220

DWG TITLE:
.25" LINER WALL CONNECTION
WITH 2.00" SHALLOW BATTEN
DETAIL (FFQ)

SIZE	FSCM	DWG NUMBER	REV
A	39212	831072FFQ	—
DRAWN BY: D. LUBBERS		DATE: 4/23/98	
ENGRG:		QC APP.	
CAD# 831072FFQ-MOS12		SCALE: 1/2	
		SHEET: 1 OF 1	

PROJECT NAME:	_____
SUBMITTAL REVISION:	_____
APPROVED BY:	_____
DATE:	_____

CODE	COLOR
A	SHELL WHITE
B	DESIGNER WHITE
C	BLACK
D	INTEL BLUE C1088
G	DRIFTWOOD GREY
J	POLAR WHITE
K	TOO BEIGE
L	KERMIT GREEN
M	DESERT ROSE
N	INDIGO
T	BUNGALOW
Z	CLEAR ANODIZED
ZA	Anod. w/Shell Enc. Cap
ZB	Anod. w/Design Enc. Cap
ZG	Anod. w/Driftwood Grey Enc. Cap
ZC	Anodized w/Black Enc. Cap

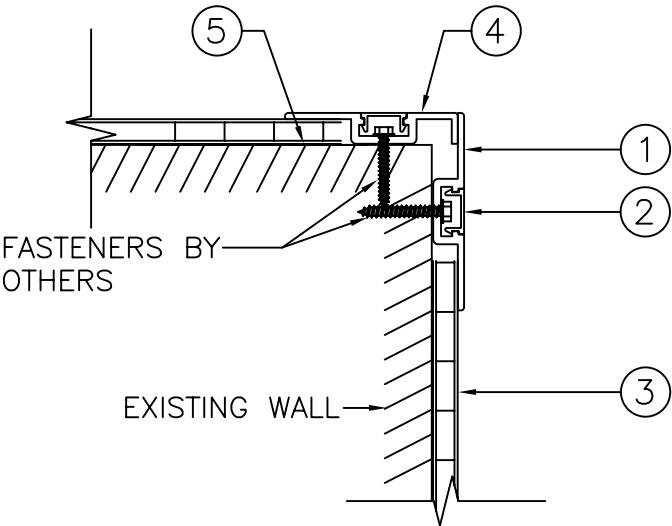

5	2	850191	GASKET, POLYETHYLENE 1/16" x 1/4"	-
4	1	831086	BATTEN, 1.75"	A, B, OR Z
3	2		PANEL, .25"	A, B, OR G
2	2	830606	ENCLOSURE CAP	A, B, OR G
1	2	831085	BATTEN, 2.00" SHALLOW	A, B, OR Z
No.	Qty	Item No.	Description	Finish

UNLESS OTHERWISE SPECIFIED, DIMENSIONS ARE IN INCHES AND TOLERANCES ON:

XXXXX = CRITICAL DIM LEVEL 2

XXXXX³ = CRITICAL DIM LEVEL 3

FRACTIONS: = ± 1/16

DECIMALS: X=±0.1
.X=±0.06
.XX=±0.03
.XXX=±0.01

ANGLES: = ± 2°


CAD# 831072FFP-MOS12

PLASCORE 615 N. FAIRVIEW STREET
ZEELAND, MICHIGAN 49464
(616) 772-1220

DWG TITLE:
.25" LINER WALL OUTSIDE CORNER
WITH 1.75" BATTEN AND SHALLOW
BATTEN DETAIL (FFP)

SIZE	FSCM	DWG NUMBER	REV
A	39212	831072FFP	-
DRAWN BY: D. LUBBERS		DATE: 4/23/98	
ENGRG:		QC APP.	
SCALE: 1/2		SHEET: 1 OF 1	

PROJECT NAME:	_____
SUBMITTAL REVISION:	_____
APPROVED BY:	_____
DATE:	_____

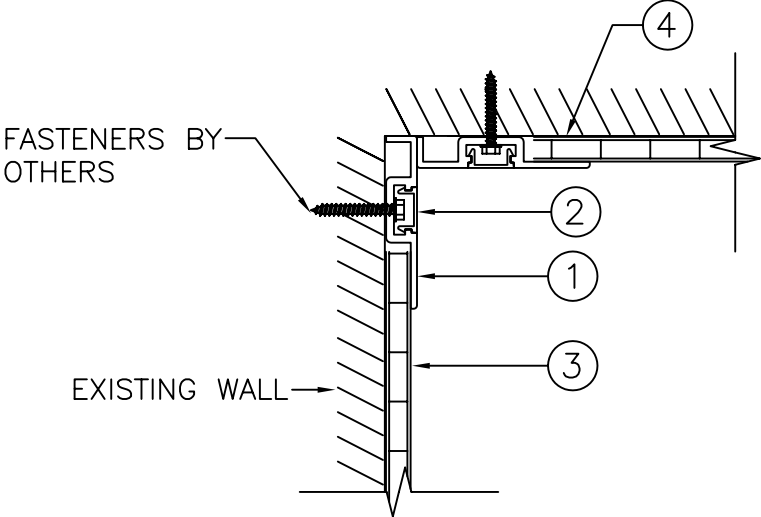


CODE	COLOR
A	SHELL WHITE
B	DESIGNER WHITE
C	BLACK
D	INTEL BLUE C1088
G	DRIFTWOOD GREY
J	POLAR WHITE
K	TOO BEIGE
L	KERMIT GREEN
M	DESERT ROSE
N	INDIGO
T	BUNGALOW
Z	CLEAR ANODIZED
ZA	Anod. w/Shell Enc. Cap
ZB	Anod. w/Design Enc. Cap
ZG	Anod. w/Driftwood Grey Enc. Cap
ZC	Anodized w/Black Enc. Cap

4	2	850191	GASKET, POLYETHYLENE 1/16" x 1/4"	-
3	2		PANEL, .25"	A, B, OR J
2	2	830606	ENCLOSURE CAP	A, B, OR G
1	2	831086	BATTEN, 1.75"	A, B, OR Z
No.	Qty	Item No.	Description	Finish
UNLESS OTHERWISE SPECIFIED, DIMENSIONS ARE IN INCHES AND TOLERANCES ON:			 PLASCORE 615 N. FAIRVIEW STREET ZEELAND, MICHIGAN 49464 (616) 772-1220	
XXXXX = CRITICAL DIM LEVEL 2			DWG TITLE:	
XXXXX ³ = CRITICAL DIM LEVEL 3			.25" LINER WALL INSIDE CORNER WITH 1.75" BATTENS DETAIL (FFO)	
FRACTIONS: = ± 1/16			SIZE	FSCM
DECIMALS: X=±0.1			A	39212
.X=±0.06			DWG NUMBER	
.XX=±0.03			831072FFO	
.XXX=±0.01			REV	
ANGLES: = ± 2'			-	
DRAWN BY: D. LUBBERS			DATE: 4/23/98	
ENGRG:			QC APP.	
CAD# 831072FFO-MOS12			SCALE: 1/2	
			SHEET: 1 OF 1	

THIS DOCUMENT CONTAINS PROPRIETARY
INFORMATION WHICH MAY NOT BE
DISCLOSED TO OTHERS FOR ANY PURPOSE
WITHOUT WRITTEN PERMISSION FROM
PLASCORE INC.

PROJECT NAME:	_____
SUBMITTAL REVISION:	_____
APPROVED BY:	_____
DATE:	_____

CODE	COLOR
A	SHELL WHITE
B	DESIGNER WHITE
C	BLACK
D	INTEL BLUE C1088
G	DRIFTWOOD GREY
J	POLAR WHITE
K	TOO BEIGE
L	KERMIT GREEN
M	DESERT ROSE
N	INDIGO
T	BUNGALOW
Z	CLEAR ANODIZED
ZA	Anod. w/Shell Enc. Cap
ZB	Anod. w/Design Enc. Cap
ZG	Anod. w/Driftwood Grey Enc. Cap
ZC	Anodized w/Black Enc. Cap

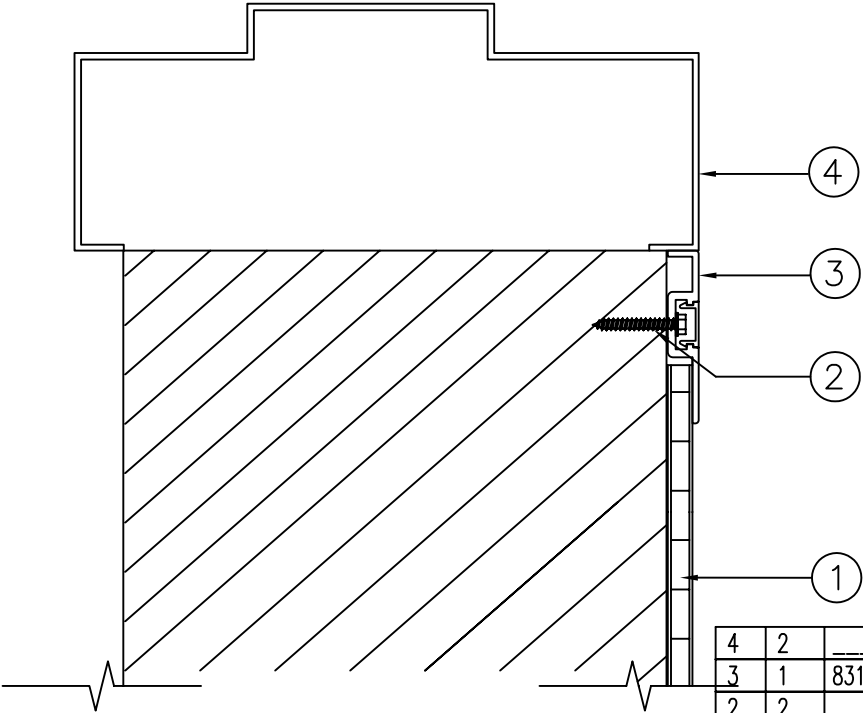

REV.	DATE	DESCRIPTION	SIGNATURE
------	------	-------------	-----------

4	2	_____	WINDOW/ OR DOOR JAMB (BY OTHERS)	-
3	1	831086	BATTEN, 1.75"	A, B, OR Z
2	2	_____	FASTENER (BY OTHERS)	-
1	2	_____	PANEL, .25"	A or B
No.	Qty	Item No.	Description	Finish

UNLESS OTHERWISE SPECIFIED, DIMENSIONS ARE IN INCHES AND TOLERANCES ON: [XXXXX] = CRITICAL DIM LEVEL 2 [XXXXX] ³ = CRITICAL DIM LEVEL 3 FRACTIONS: = ± 1/16 DECIMALS: X=±0.1 .X=±0.06 .XX=±0.03 .XXX=±0.01 ANGLES: = ± 2°		 PLASCORE 615 N. FAIRVIEW STREET ZEELAND, MICHIGAN 49464 (616) 772-1220	
DWG TITLE: .25" LINER WALL WITH WINDOW/ OR DOOR OPENING DETAIL (FFZ)			
SIZE	FSCM	DWG NUMBER	REV
A	39212	831072FFZ	-
DRAWN BY: G. BEYER		DATE: 03/06/06	
ENGRG:		QC APP.	
CAD# 831072FFZ		SCALE: 1/2 SHEET: 1 OF 1	