



1A HEADTRACK AT LINER CEILING  
2" STUDLESS WALL

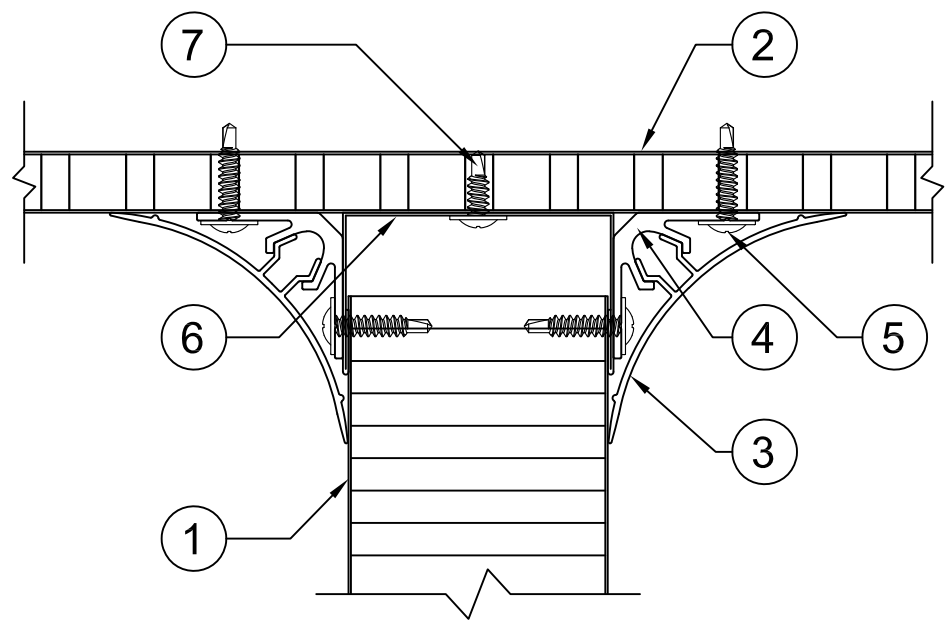


7	1	0120529	SELF-DRILLING SCREW 1/2"	-
6	1	M0859	HEADTRACK	UPVC
5	4	0120525	SELF-DRILLING SCREW	-
4	2	E0013	ALUMINUM COVE BASE (FASTENER SPACING- 24")	MILL
3	2	E0015	PVC COVE	SNOW
2	1	VARIES	0.5" CEILING PANEL	UPVC
1	1	VARIES	2" WALL PANEL	UPVC
No. Qty Item No. Description				Finish

1B HEADTRACK AT LINER CEILING  
2" STUDLESS WALL

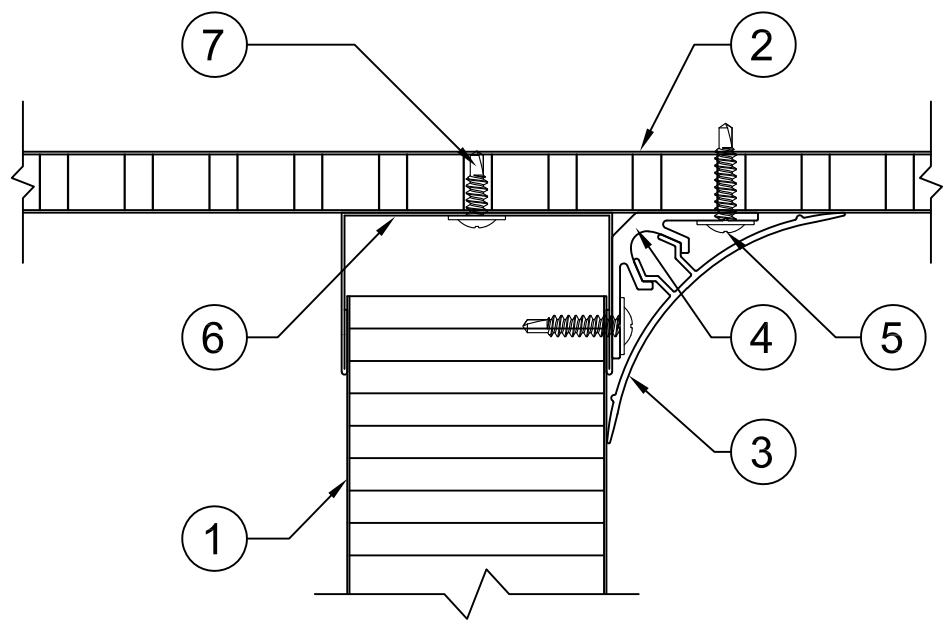


7	1	0120529	SELF-DRILLING SCREW 1/2"	-
6	1	M0859	HEADTRACK	UPVC
5	2	0120525	SELF-DRILLING SCREW	-
4	1	E0013	ALUMINUM COVE BASE (FASTENER SPACING- 24")	MILL
3	1	E0015	PVC COVE	SNOW
2	1	VARIES	0.5" CEILING PANEL	UPVC
1	1	VARIES	2" WALL PANEL	UPVC
No. Qty Item No. Description				Finish

1C HEADTRACK AT LINER CEILING  
2" STUDLESS WALL

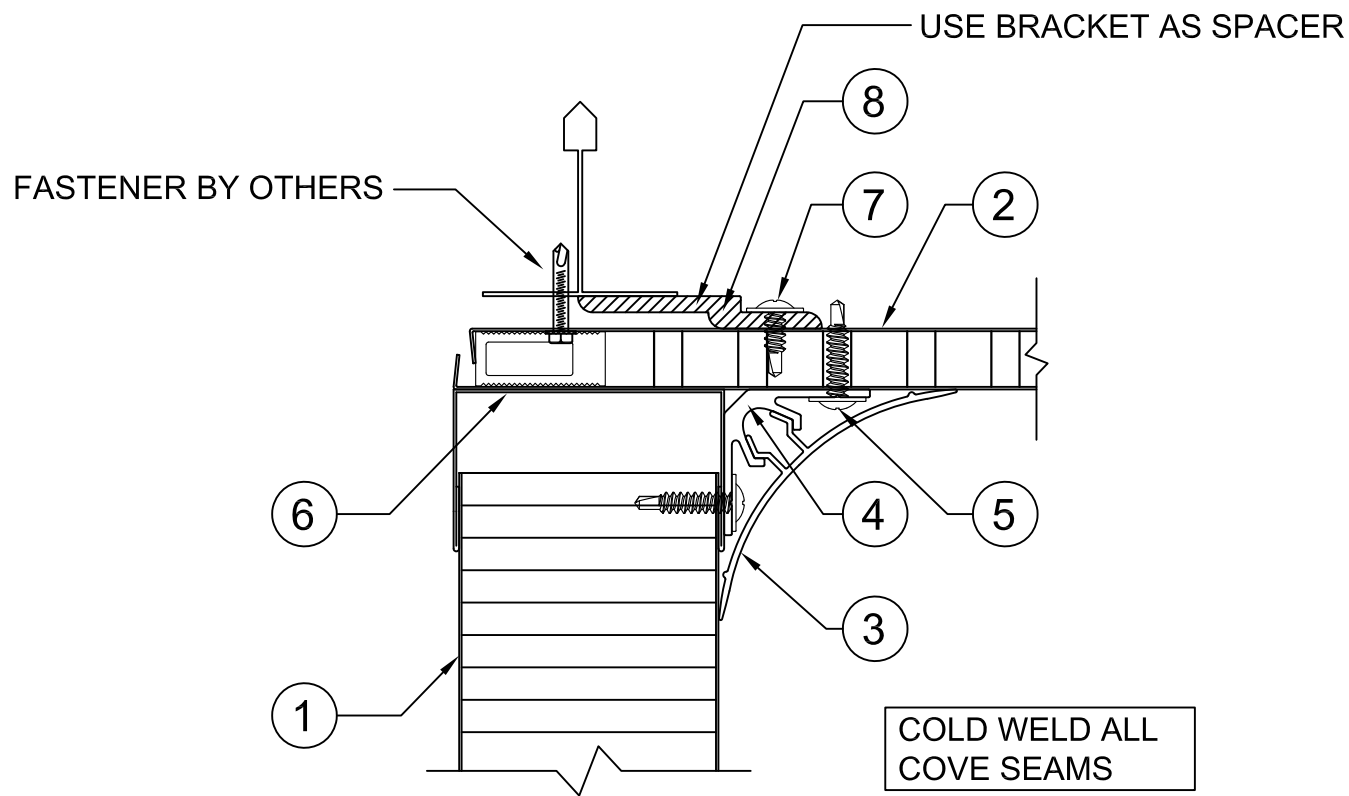


8	1	14591	Z-CLIP	MILL
7	1	0120529	SELF-DRILLING SCREW 1/2"	-
6	1	M0859	HEADTRACK	UPVC
5	2	0120525	SELF-DRILLING SCREW	-
4	1	E0013	ALUMINUM COVE BASE (FASTENER SPACING- 24")	MILL
3	1	E0015	PVC COVE	SNOW
2	1	VARIES	0.5" CEILING PANEL	UPVC
1	1	VARIES	2" WALL PANEL	UPVC
No. Qty Item No. Description				Finish

1D WALL TO CEILING  
2" STUDLESS WALL

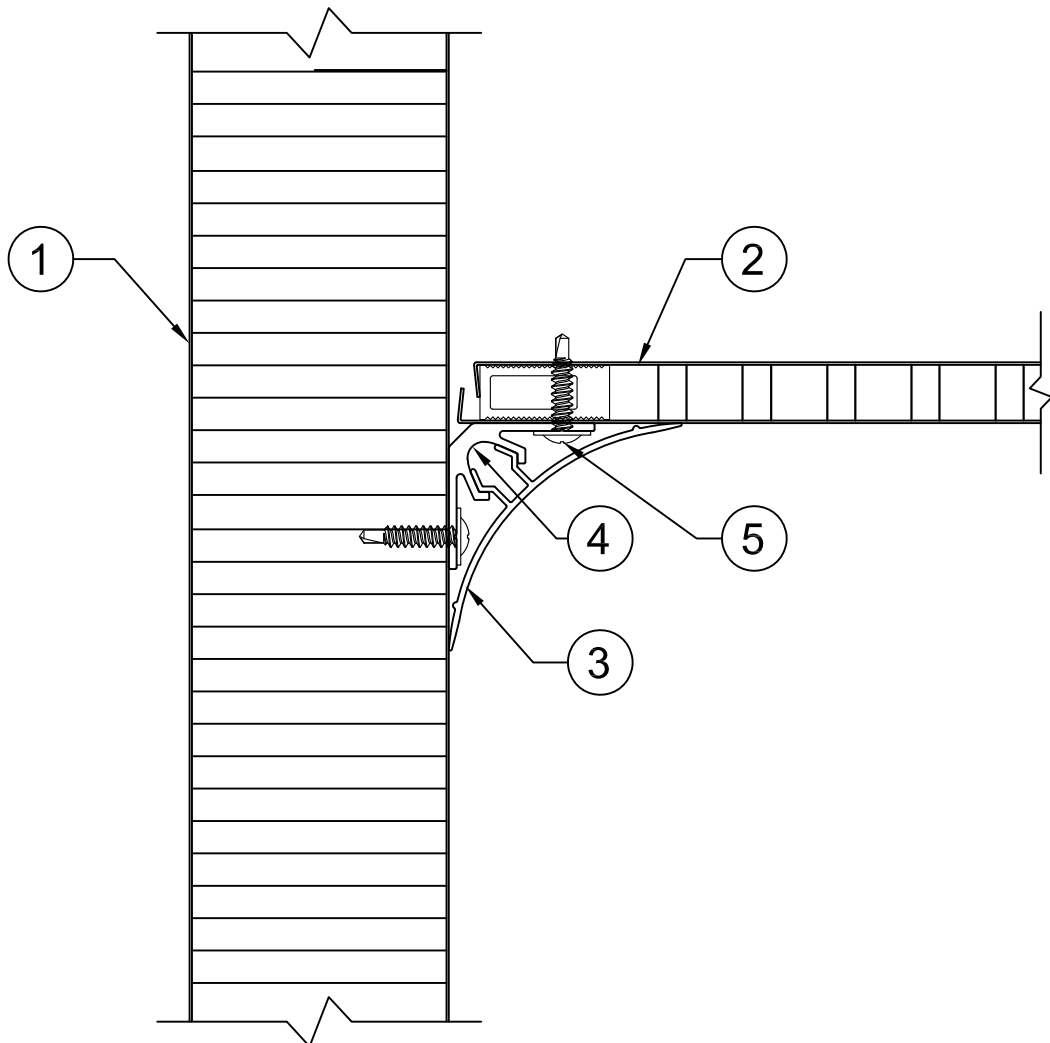


5	2	0120525	SELF-DRILLING SCREW	-
4	1	E0013	ALUMINUM COVE BASE (FASTENER SPACING- 24")	MILL
3	1	E0015	PVC COVE	SNOW
2	1	VARIES	0.5" CEILING PANEL	UPVC
1	1	VARIES	2" WALL PANEL	UPVC
No. Qty Item No. Description				Finish

1E WALL TO CEILING  
HANG ON LINER WALL

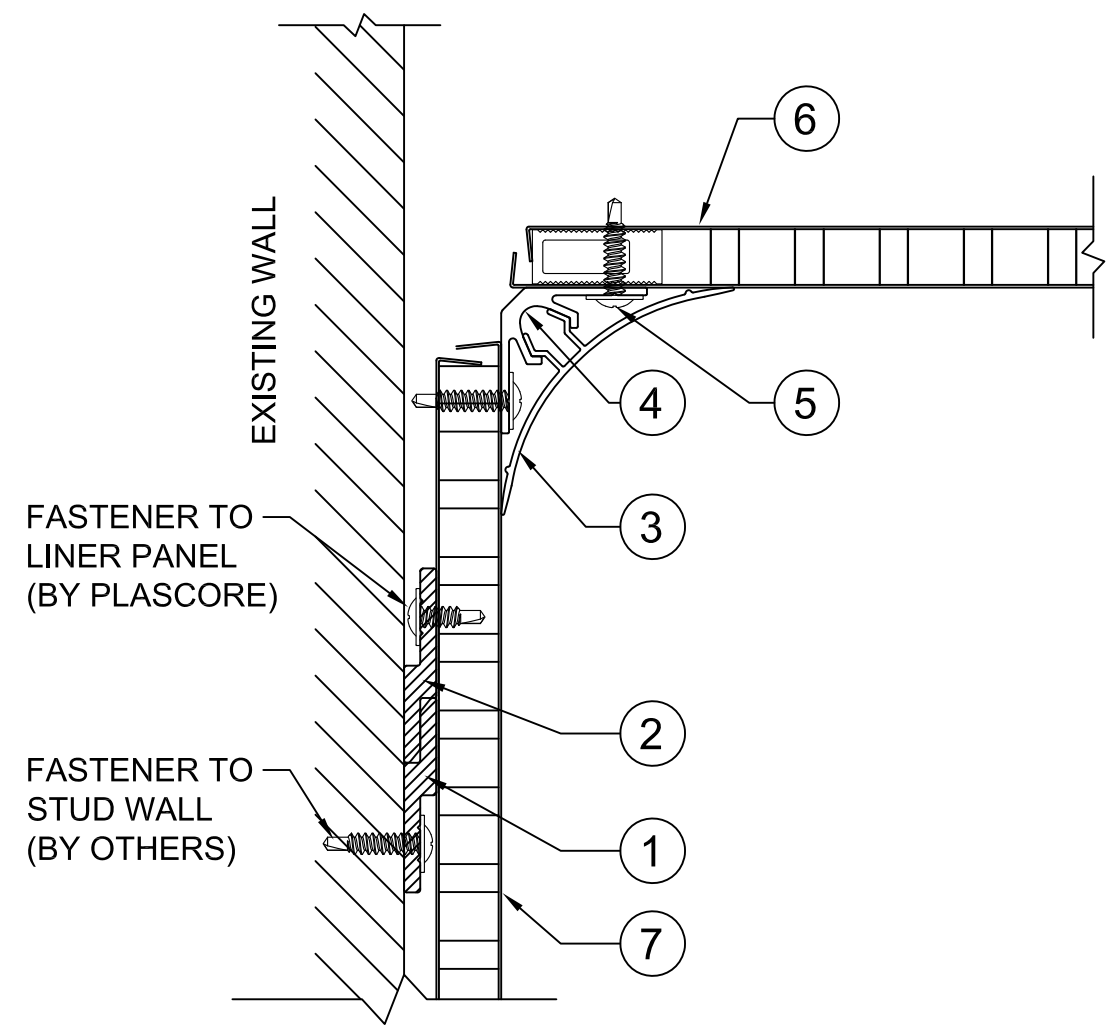

7	1	VARIES	0.5" LINER PANEL	UPVC
6	1	VARIES	0.5" CEILING PANEL	UPVC
5	2	0120525	SELF-DRILLING SCREW	-
4	1	E0013	ALUMINUM COVE BASE (FASTENER SPACING- 24")	MILL
3	1	E0015	PVC COVE	SNOW
2	2	-	2" CLIP	MILL
1	1	E0091	CONTINUOUS CLIP	MILL
No. Qty Item No. Description				Finish

1F CEILING HANGER  
LINER CEILING

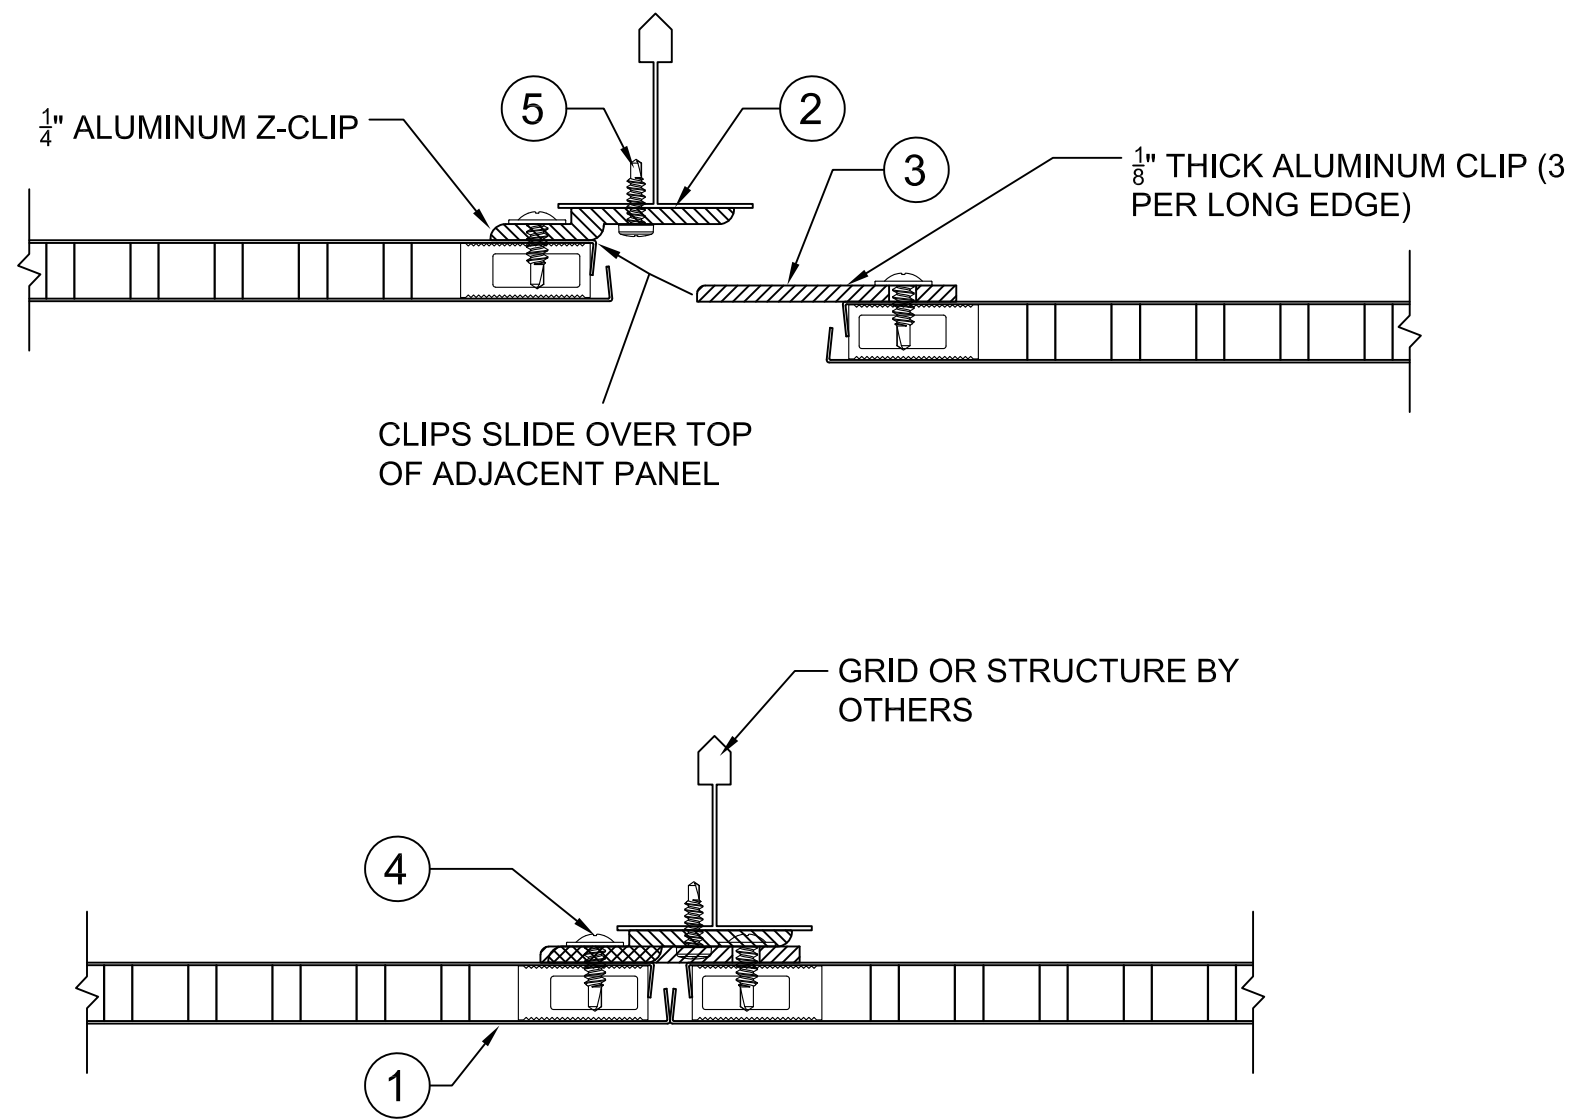

5	1	-	FASTENER BY OTHERS	-
4	2	0120529	SELF-DRILLING SCREW 1/2"	-
3	1	-	FLAT CLIP	MILL
2	1	14591	Z-CLIP	MILL
1	2	VARIES	0.5" CEILING PANEL	UPVC
No. Qty Item No. Description				Finish